


Legend ?

- ⊙ 1" Rebar Found
- ⊙ Iron Pin Found
- Iron Pin Set
- ▲ Railroad Spike Set

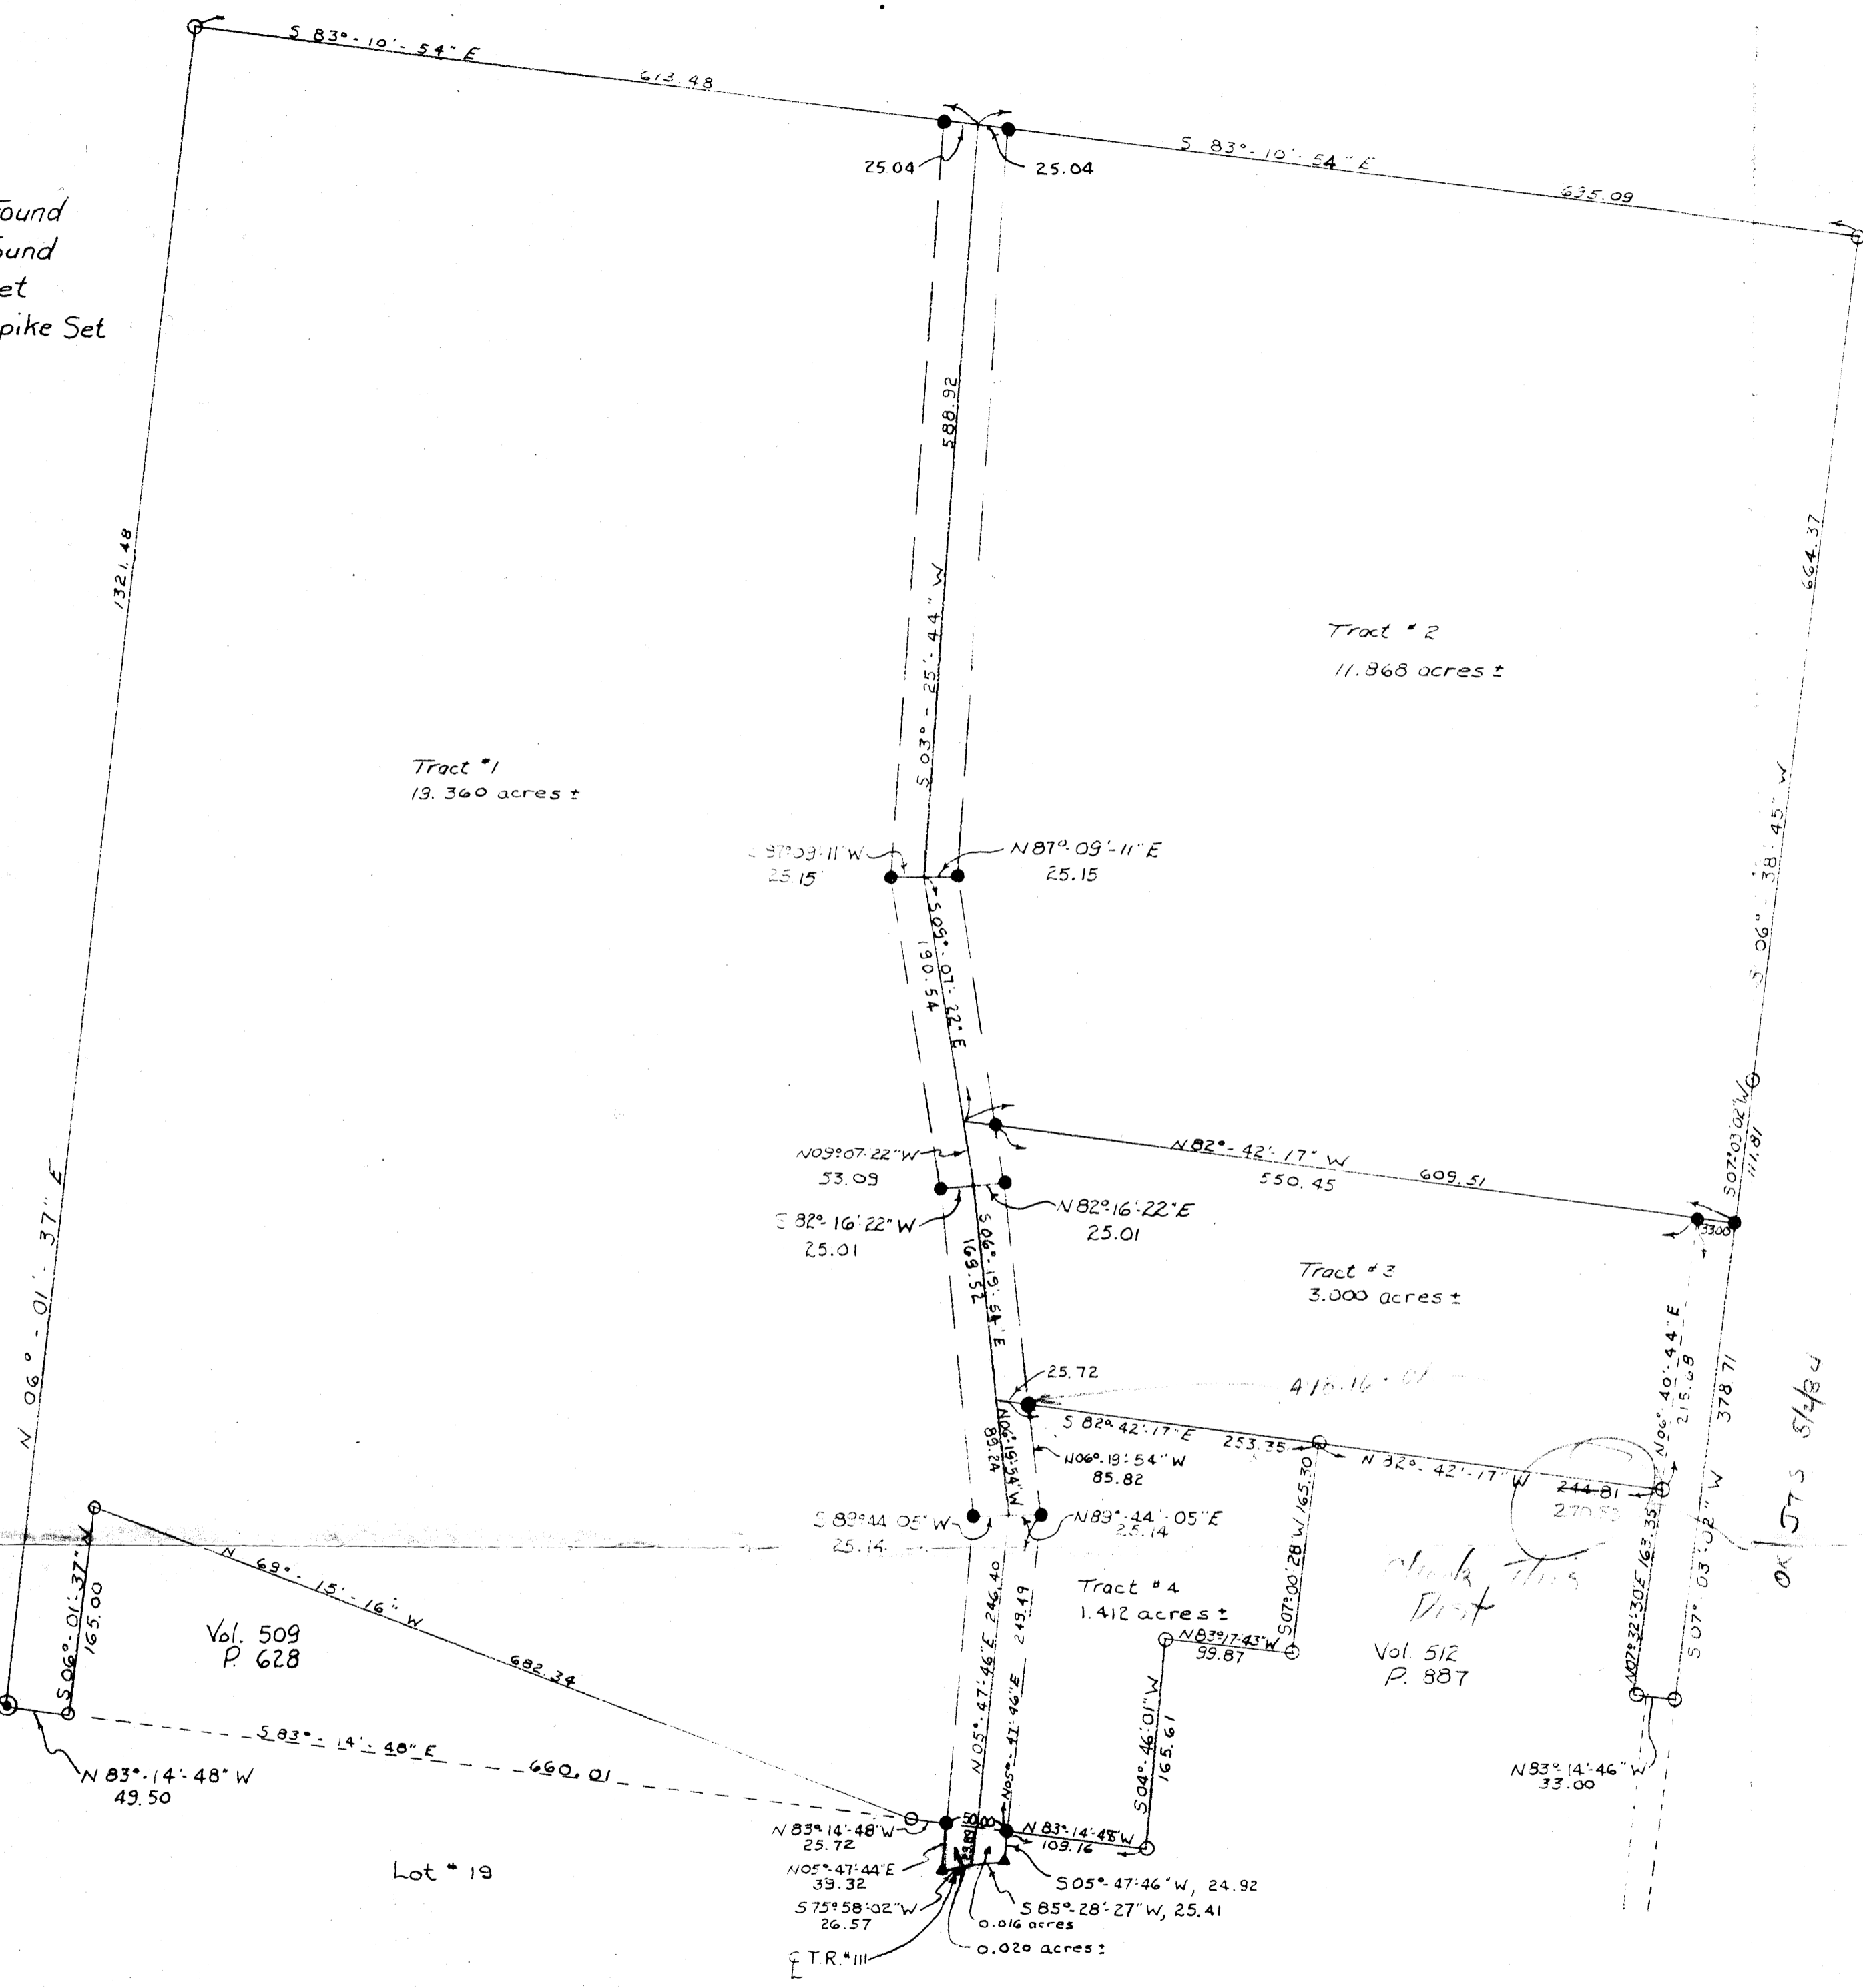

Tract #1  
13.360 acres ±

Tract #2  
11.868 acres ±

Tract #3  
3.000 acres ±

Tract #4  
1.412 acres ±

Survey Plat of 35.676 acres ±  
 Dighton Bates  
 Lot # 12 & Lot # 19 4<sup>th</sup> Qtr.  
 Twp. # 2 north, Range # 7 west  
 Washington Twp. Muskingum Co. Ohio  
 Ref.: Vol. 899 Page 78  
 Vol. Page  
 Scale: 1" = 100' 4-6-84

Surveyed By: Joseph T. Spilker  
 Registered Surveyor # S-5862

OK MAD  
 5-2-84

SW 1/4 Lot # 12  
 T2N, R7W

Vol. 509  
 P. 628

Lot # 19

check this  
 Dist  
 Vol. 512  
 P. 887

OK JTS 5/4/84