

SURVEY FOR SARAH TROTT

AUDITORS PARCEL NUMBER

70-70-11-01-14-000 (PART)

BEING A PART OF LOT 8 OF UNDERWOOD SUBDIVISION, TOWNSHIP 1, RANGE 7, OF THE UNITED STATES MILITARY LANDS, WASHINGTON TOWNSHIP, MUSKINGUM COUNTY, OHIO.

BEARINGS ARE BASED ON THE PREVIOUS SURVEY OF THE 1.937 ± ACRE AND THE 3.596 ± ACRE TRACTS COMPLETED JUNE 17, 1966 BY C. W. HUNNELL, (PS 6889).

RESEARCH:


VOL 512, PG. 646
VOL 848, PG. 325

PREVIOUS SURVEY OF 1.937 ± ACRES & 3.596 ± ACRES (C. W. HUNNELL PS 6889).

PREVIOUS SURVEY 69.868 ± (P. C. FORSHEY).


PREVIOUS SURVEY OF 1.000 ± ACRES (W. J. BIEDENBACH PS 5718).

MUSKINGUM COUNTY TAX MAP

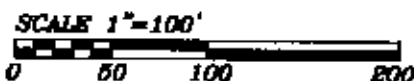

LEGEND

- EXISTING IRON PIN
- ⊙ IRON PIN SET (5/8" REBAR W/CAP)
- ANGLE POINTS
- ⊠ EXISTING STONE

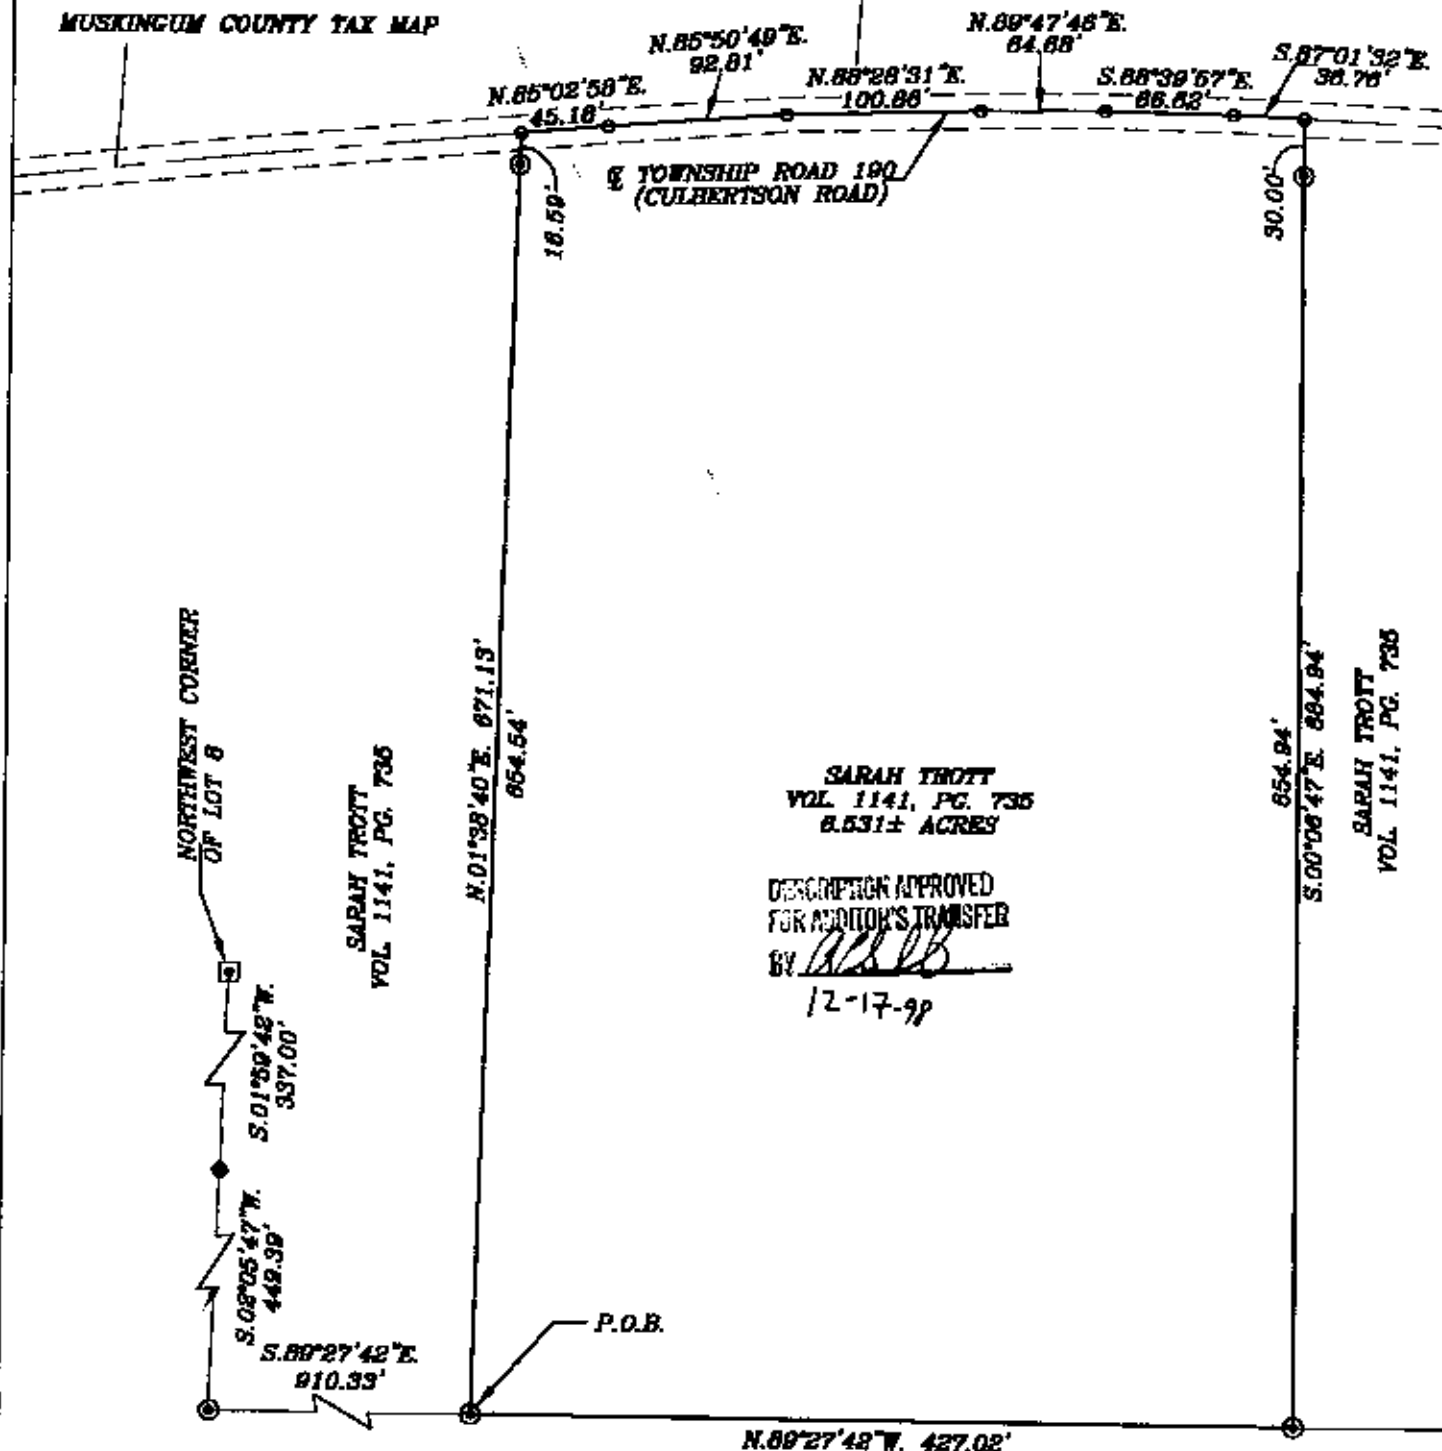

SARAH TROTT
VOL 1141, PG. 735
8.531 ± ACRES

DESCRIPTION APPROVED
FOR ADDITION'S TRANSFER
BY WJB
12-17-98

I HEREBY CERTIFY TO THE BEST OF MY KNOWLEDGE AND BELIEF THE ABOVE PLAT AND SURVEY TO BE CORRECT AS PREPARED BY ME THIS 1st DAY OF DECEMBER 1998.

W.J. BIEDENBACH
REGISTERED SURVEYOR #5718

W.J. BIEDENBACH & ASSOC.
SURVEYING & MAPPING
ZANESVILLE, OHIO
(740) 453-4850

DRAWN BY: AJS	DATE: 12-01-98
SCALE: 1"=100'	CHECKED BY: WJB
JOB NO: 4365	DRAWING NO: D:\4365\TROTT.08

OFFICE COPY
NOT RECORDABLE