

SURVEY FOR SARAH TROTT


AUDITORS PARCEL NUMBER

70-70-11-01-14-000 (PART)

BEING A PART OF LOT 8 AND A PART OF LOT 9 OF UNDERWOOD SUBDIVISION,
TOWNSHIP 1, RANGE 7, OF THE UNITED STATES MILITARY LANDS, WASHINGTON
TOWNSHIP, MUSKINGUM COUNTY, OHIO.

BEARINGS ARE BASED ON THE PREVIOUS SURVEY OF THE 1.837± ACRE AND THE
3.596 ± ACRE TRACTS SURVEYED JUNE 17, 1908 BY C. W. HUNNELL (PS 6889).

SCALE 1"=100'

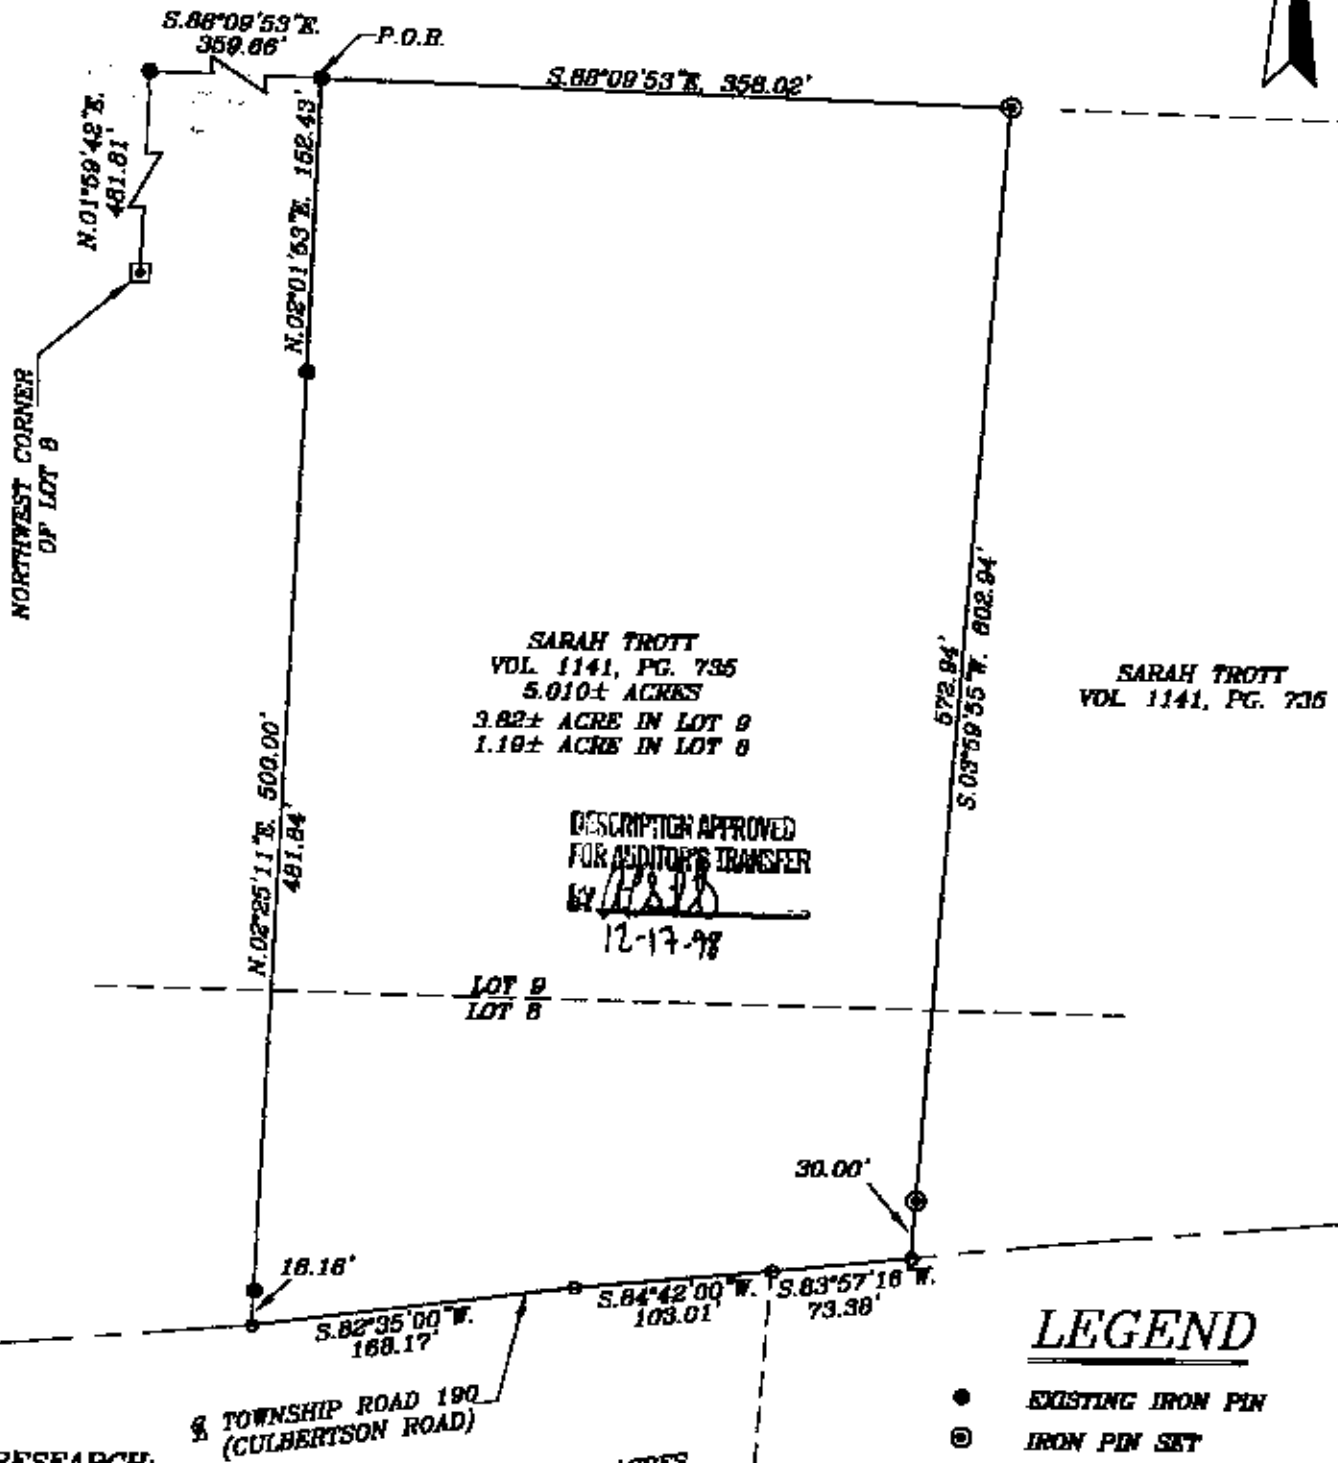

RESEARCH:

VOL. 512, PG. 646
VOL. 248, PG. 325
PREVIOUS SURVEY OF 1.937 & 3.596±
ACRES (C. W. HUNNELL PS 6889).
PREVIOUS SURVEY 69.858± (P. C. FORSHEY).
PREVIOUS SURVEY OF 1.000± ACRES (W. J.
BIEDENBACH PS 5718).
MUSKINGUM COUNTY TAX MAP

I HEREBY CERTIFY TO THE BEST OF MY
KNOWLEDGE AND BELIEF THE ABOVE PLAT AND
SURVEY IS CORRECT AS PREPARED BY ME.
THIS 1st DAY OF DECEMBER, 1998.

W.J. BIEDENBACH
REGISTERED SURVEYOR #5718

W.J. BIEDENBACH & ASSOC.
SURVEYING & MAPPING
ZANESVILLE, OHIO
(740) 453-4850

DRAWN BY: AJS	DATE: 12-01-98
SCALE: 1"=100'	CHECKED BY: WJB
JOB NO: 4385	DRAWING NO: D:\4385\TROTT_01

OFFICE COPY
NOT RECORDABLE