

70-15-03-02-000 B

70-15-02-04-000 B

70-15-02-08-006 B

REFERENCES

All deed, and official records shown on this plat, previous survey by C. Harkness, and J. Newcome.

SITUATED IN:

State of Ohio, County of Muskingum, Township of Washington, and being part of the West Half of the Northwest Quarter of Section 2, part of the Northeast Quarter of Section 3, and part of Lot 3, of Culbertson Subdivision, as per Common Pleas Record 46, Page 580, Township 1, Range 7, United States Military Lands

LEGEND

- △ Railroad Spike Set
- Iron Pin Found
- ⊞ Stone Found
- Axle Found
- Iron Pipe Found
- ▲ Railroad Spike Found
- ⊙ Iron Pin Set, 5/8" rebar
- ⊞ Monument Found

PARCEL NO.S

Part of: 70-15-03-02-000 +- 6.35 Acres
 Part of: 70-15-02-04-000 +- 18.40 Acres
 Part of: 70-15-02-08-002 +- 2.64 Acres

BASIS OF BEARINGS

Bearings are based on the Ohio State Plane Coordinate System, NAD 83, South Zone, Grid North, as per GPS observations.



DESCRIPTION

APPROVED

By: Jack D. Newcome

State of Ohio
 Department of Natural
 Resources
 DR 1130-775

State of Ohio, Department of Natural Resources, DR 1130-775

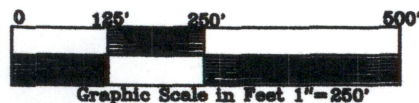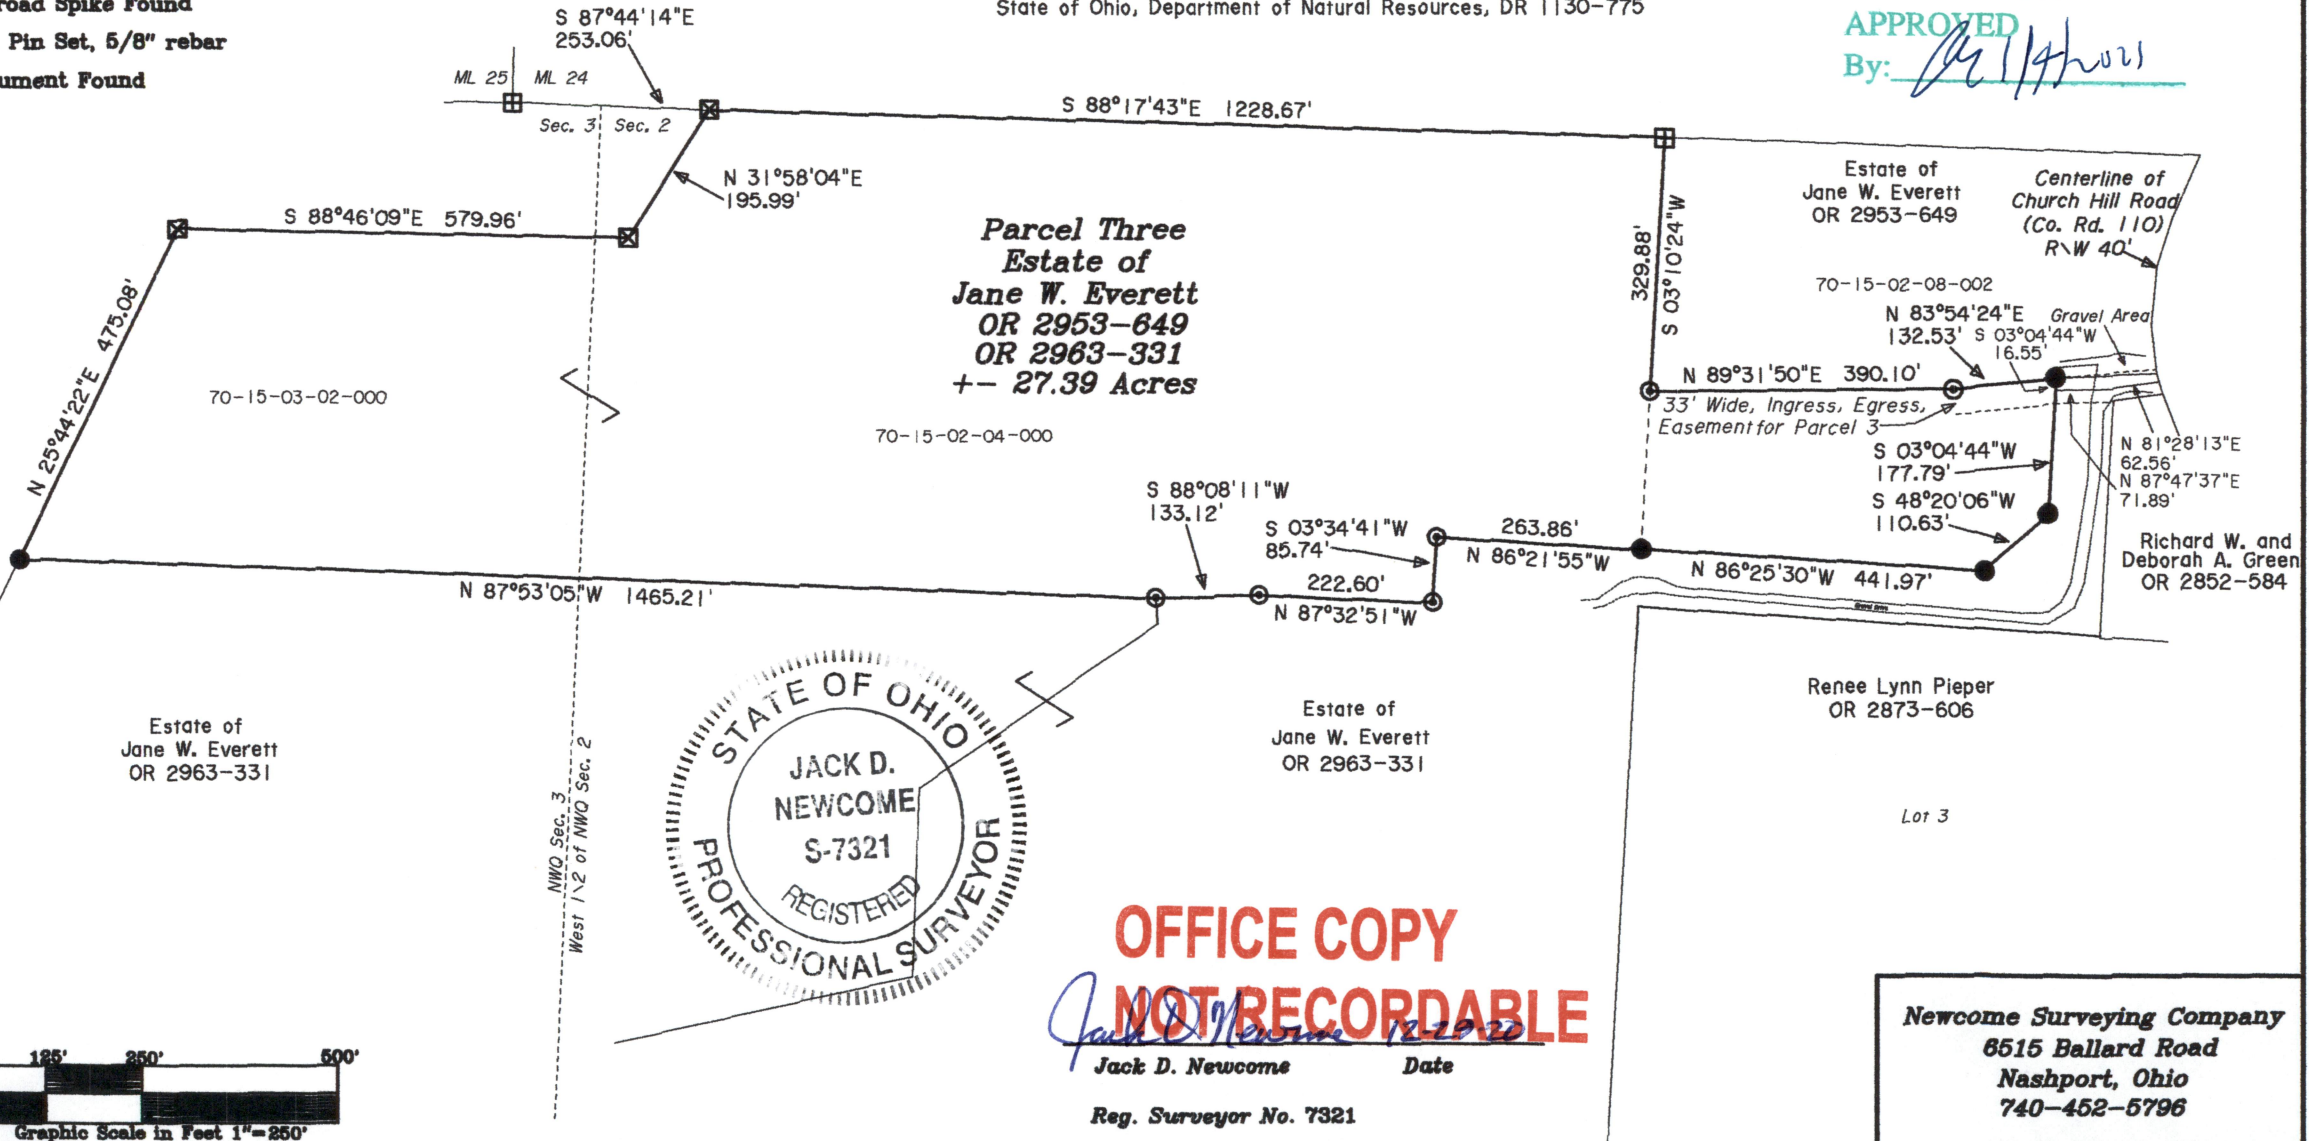

OFFICE COPY
 NOT RECORDABLE

Jack D. Newcome Date

Reg. Surveyor No. 7321

Newcome Surveying Company
 8515 Ballard Road
 Nashport, Ohio
 740-452-5796