

70-15-03

70-15-03

Bearings are based on
a previous survey of
1.00± Acres (July 1981) in
Lot 3 of Underwood Subd.

⊙ ~ Iron Pin Set (9/8" x 30"
rebar)

Research:

Deed- Vol. 945 Pg. 55


Deed- Vol. 548 Pg. 675

Deed- Vol. 814 Pg. 102

Previous Survey - 11.580± Ac.

Previous Survey - 1.000± Ac.

PDH Farms Inc.
Vol. 548 Pg. 675

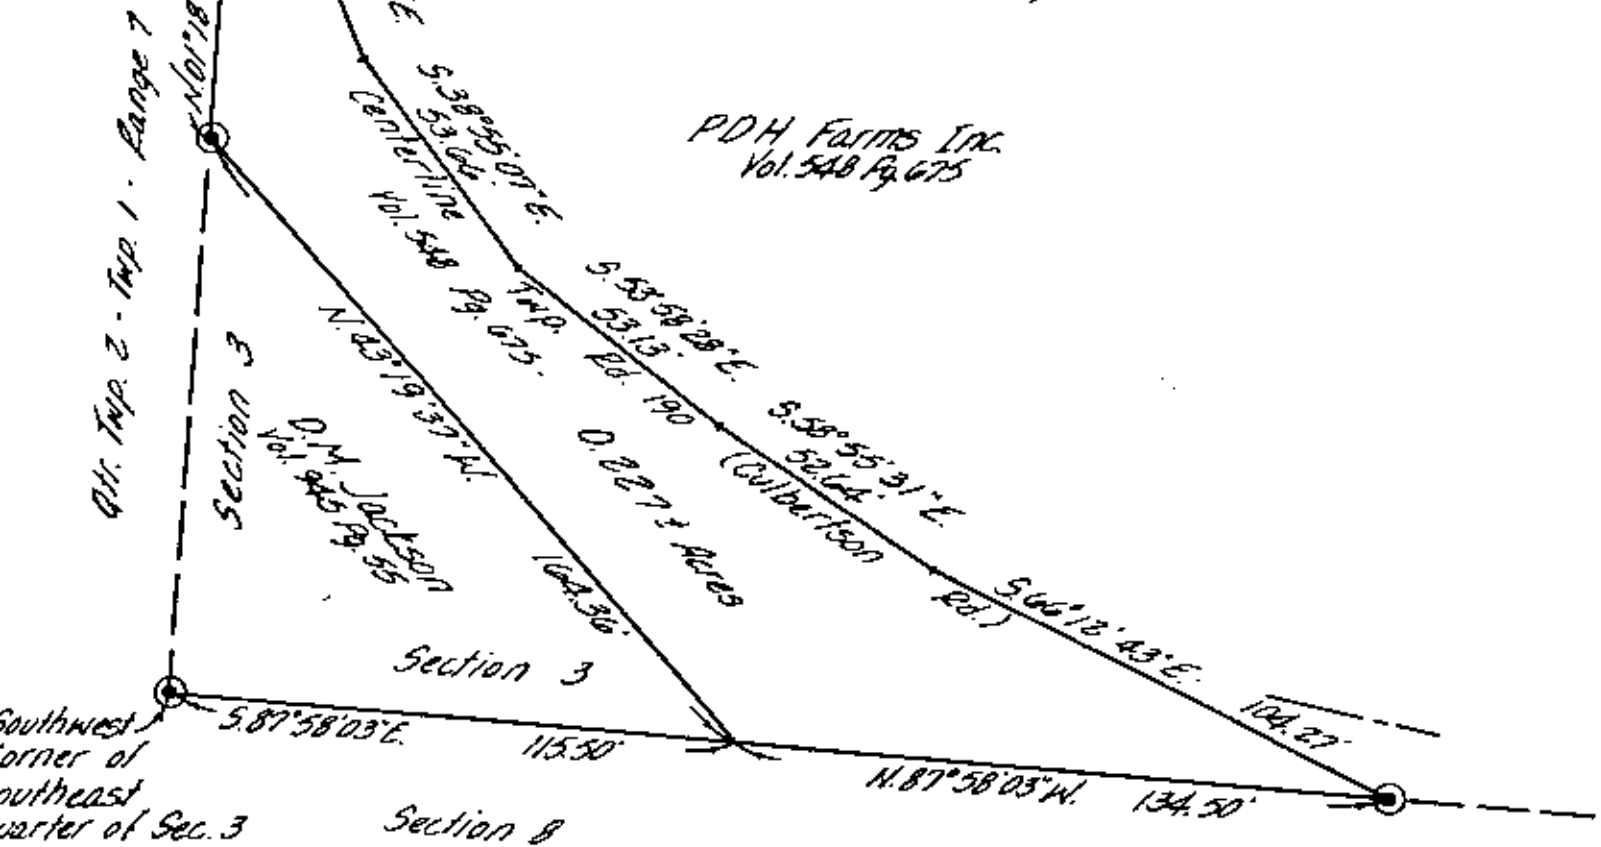

BEING A PART OF THE SOUTHEAST QUARTER OF SECTION 3, TOWNSHIP 1, RANGE 7, OF THE UNITED STATES MILITARY LANDS, WASHINGTON TOWNSHIP, MUSKINGUM COUNTY, OHIO.

OFFICE COPY
NOT RECORDABLE
I HEREBY CERTIFY THE ABOVE PLAT AND SURVEY TO BE CORRECT AS PREPARED BY ME THIS 30TH DAY OF JULY 1985.

W. J. BIEDENBACH
REG. SURVEYOR #5718



Scale: 1" = 40'



PARCEL # 70-00881

W. J. BIEDENBACH & ASSOC.
Surveying & Mapping
3120 Lisa Ln. Zanesville, Ohio 43701
(614) 453-4850

Drawn by: <i>WJ</i>	Date: 7-30-85
Scale: 1" = 40'	Checked by: <i>WJ</i>
Job No: 2224-7-85	D. Gibson-Jackson

OK MAP
8-5-85