

Robert T. Miles
5.00 Ac.
Part of Parcel No. 70-15-09-01-000

Situated in the State of Ohio, County of Muskingum, Township of Washington:

Being a part of the Northeast Quarter of Section Nine (9), Township One (1), Range Seven (7) of the United States Military Lands and part of the Second Parcel of Deed Book 735, Page 163 owned by Robert T. Miles and Recorded in the Muskingum County Deed Records bounded and described as follows:

Commencing at a stone found at the northeast corner of said northeast quarter of section 9; thence N 87° 08' 34" W (the base of bearings for this description is State Plane Grid from a Solar Observation) along the north line of said quarter 1790.48 feet to a 2½ inch magnetized nail set in the center of Church Hill Road and passing through an iron pin set at 1764.48 feet; thence S 14° 01' 03" E along the center of said road 173.28 feet to a point; thence S 13° 54' 38" E along the center of said road 174.07 feet to a 2½ inch magnetized nail set at the true place of beginning; thence N 76° 05' 22" E 632.00 feet to an iron pin set and passing through an iron pin set at 22.00 feet; thence S 14° 14' 08" E 345.01 feet to an iron pin set; thence S 76° 05' 22" W 626.94 feet to a railroad spike set in the center of said Church Hill Road and passing through an iron pin set at 601.94 feet; thence along the center of said Church Hill Road and the east line of property owned by the Zanesville Muskingum County Port Authority the following 2 courses and distances:

- 1 - N 16° 21' 00" W 164.80 feet to a railroad spike set
- 2 - N 13° 54' 38" W 180.35 feet to the true place of beginning containing Five and no Hundredths (5.00) acres.

Part of Auditors Parcel No. 70-15-09-01-000.


Subject to all legal right-of-ways and easements on record.

All iron pins set are 5/8" x 30" rebar capped No. 5792.

This description was written April 19, 1999, from a Field Survey by Richard Max Graves, Registered Surveyor, No. 5792.

DESCRIPTION APPROVED
FOR AUDITOR'S TRANSFER
BY RLG
4-22-99

OFFICE COPY
NOT RECORDABLE

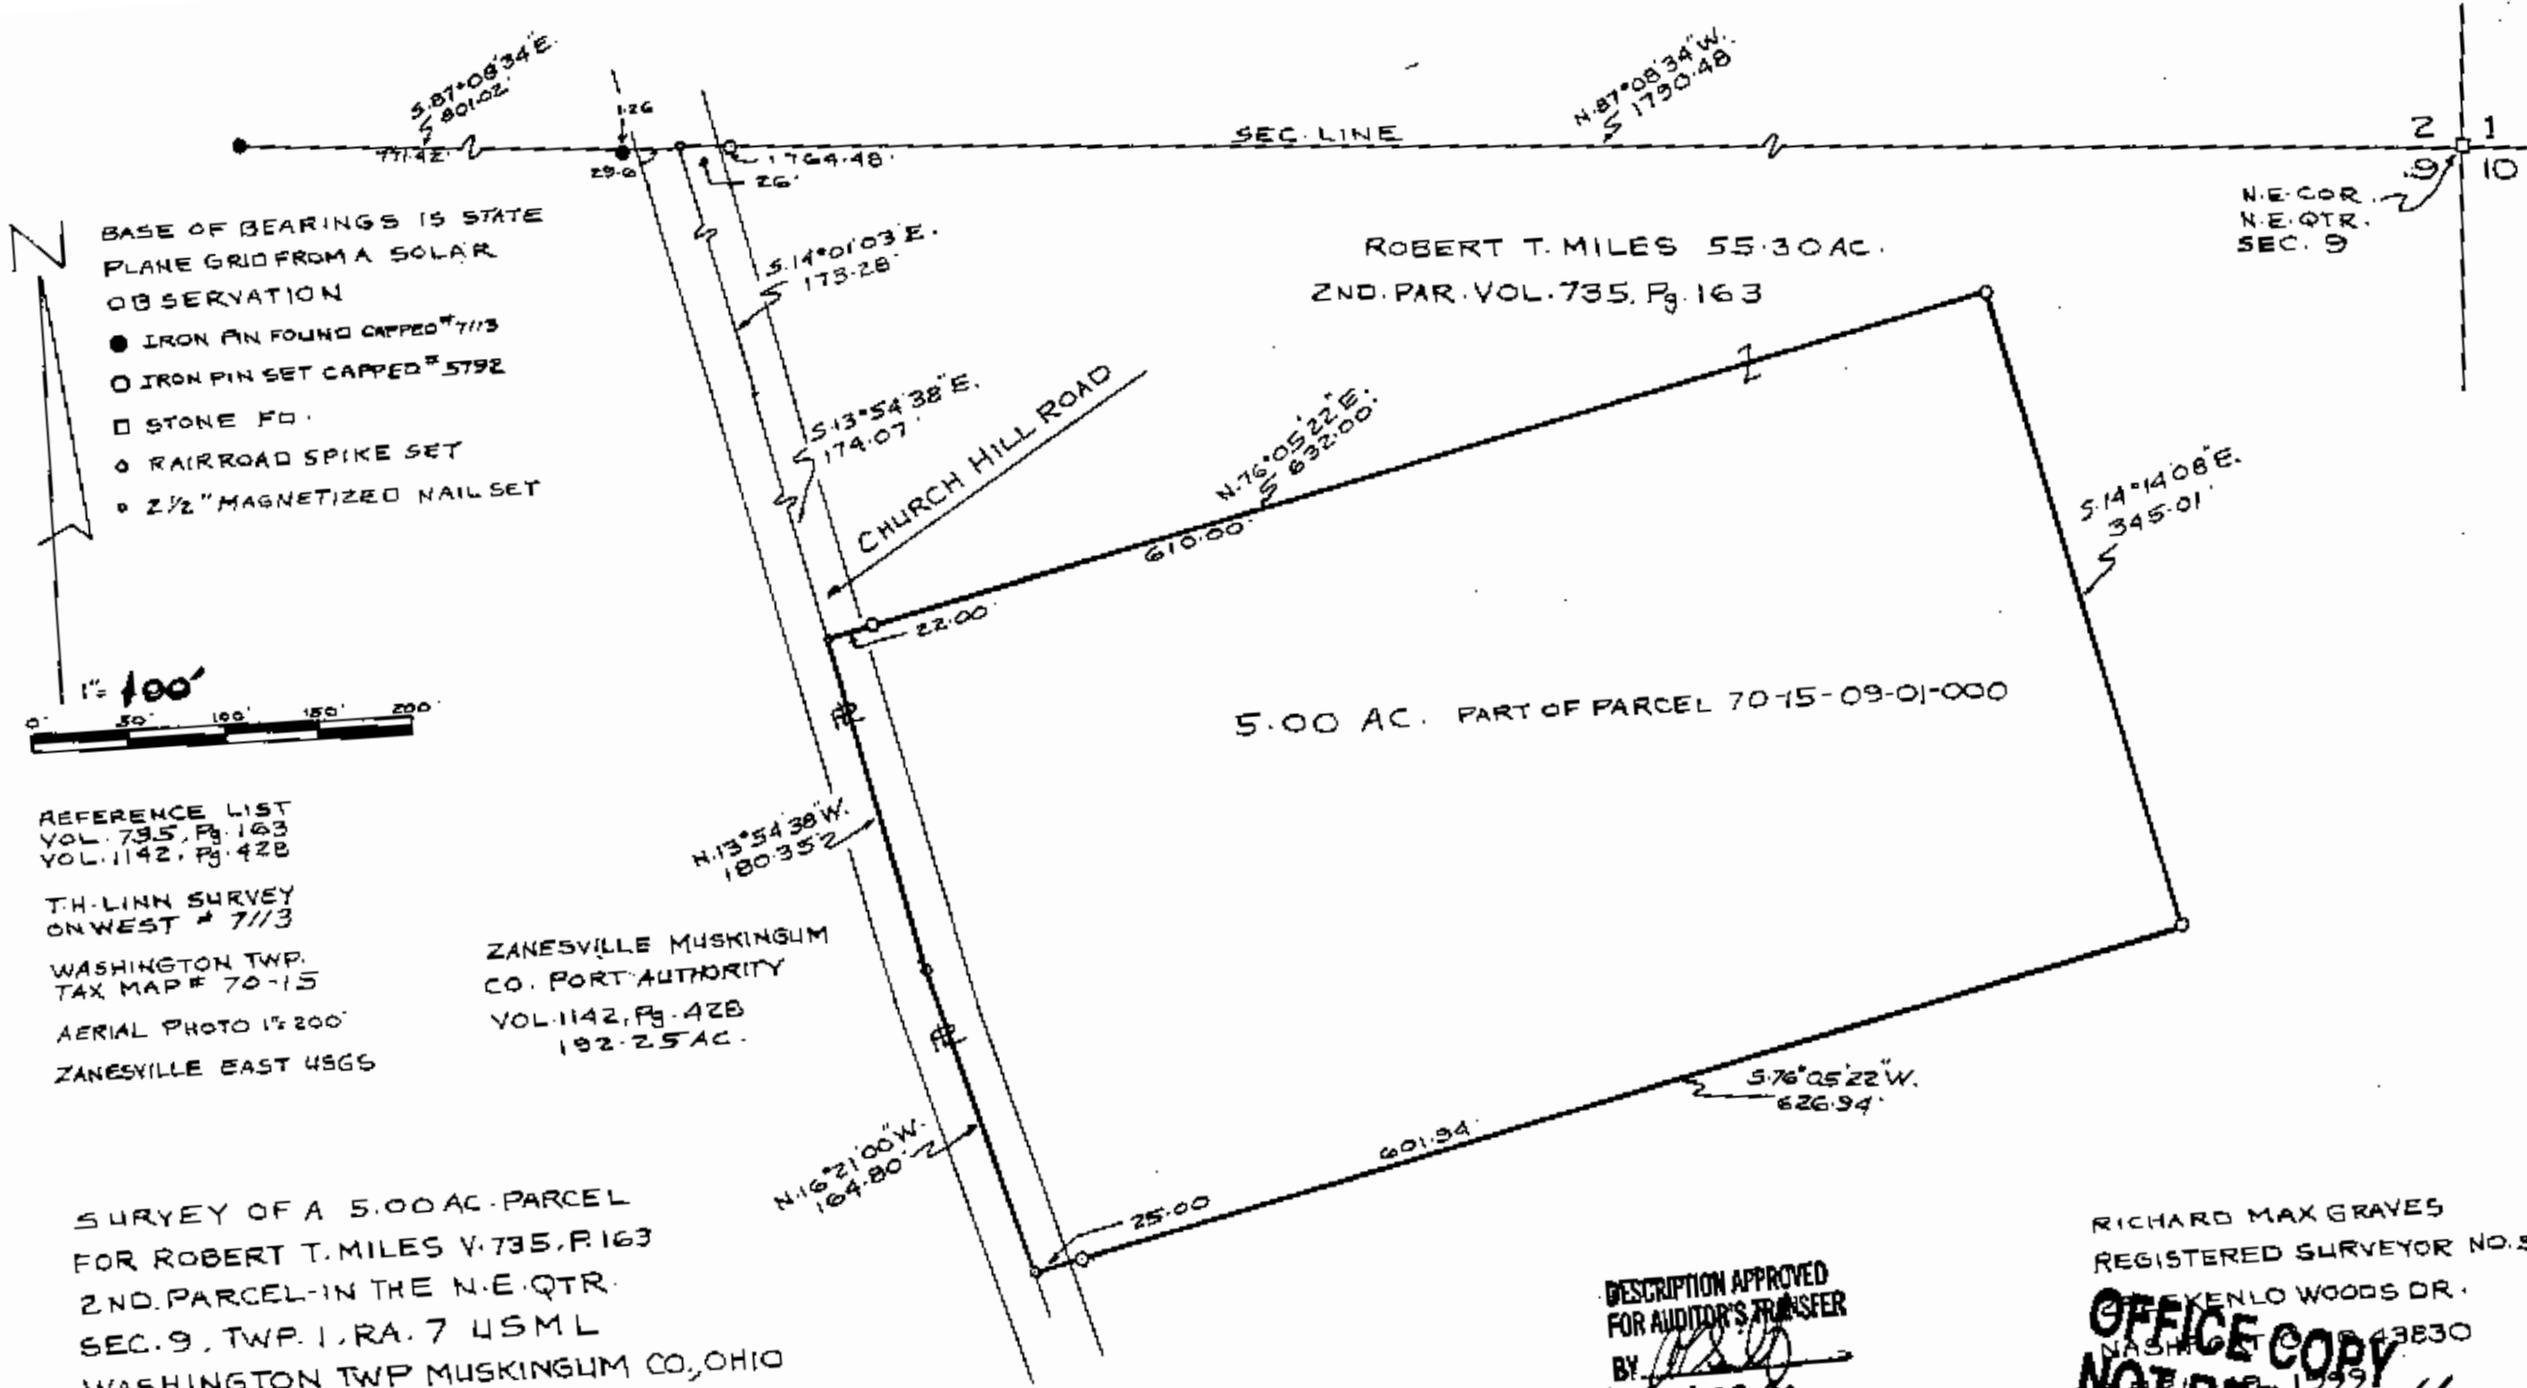

BASE OF BEARINGS IS STATE PLANE GRID FROM A SOLAR OBSERVATION

- IRON PIN FOUND CAPPED # 7113
- IRON PIN SET CAPPED # 5792
- STONE FO.
- RAILROAD SPIKE SET
- 2 1/2" MAGNETIZED NAIL SET



REFERENCE LIST
VOL. 735, Pg. 163
VOL. 1142, Pg. 42B

T.H. LINN SURVEY
ON WEST # 7113

WASHINGTON TWP.
TAX MAP # 70-15

AERIAL PHOTO 1 1/2" = 200'
ZANESVILLE EAST 4565

ZANESVILLE MUSKINGUM
CO. PORT AUTHORITY
VOL. 1142, Pg. 42B
192.25 AC.

SURVEY OF A 5.00 AC. PARCEL
FOR ROBERT T. MILES V. 735, P. 163
2ND. PARCEL - IN THE N.E. QTR.
SEC. 9, TWP. 1, RA. 7 USML
WASHINGTON TWP MUSKINGUM CO., OHIO

ROBERT T. MILES 55.30 AC.
2ND. PAR. VOL. 735, Pg. 163

5.00 AC. PART OF PARCEL 70-15-09-01-000

N.E. COR.
N.E. QTR.
SEC. 9

DESCRIPTION APPROVED
FOR AUDITOR'S TRANSFER
BY *[Signature]*
4-22-79

RICHARD MAX GRAVES
REGISTERED SURVEYOR NO. 5792
1000 KENLO WOODS DR.
NASHVILLE, TN 37203
OFFICE COPY
NOT RECORDABLE
[Signature]