

70-15-09-04-000

**Survey for Zanesville-Muskingum County Port Authority**

Being a part of land located in the State of Ohio, Muskingum County, Washington Township, and part of Section 9, Township 1 North, Range 7 West, United States Military Lands. Being part of the lands conveyed to Zanesville-Muskingum County Port Authority in Deed Record 1142, page 426, bounded and described as follows:

**Commencing** at the southwest corner of the northwest quarter of Section 9, Township 1 North, Range 7 West;

thence along the east line of Section 8 North 02 degrees 48 minutes 45 seconds East 1313.73 feet to a point on the north line of Halliburton Energy Services, Inc. (DR 2380-287, Tract #1);

thence along the north line of Halliburton Energy Services, Inc. (DR 2380-287, Tract #1) the following two courses:

1. South 87 degrees 34 minutes 54 seconds East 737.53 feet to an iron pin found;
2. North 77 degrees 51 minutes 33 seconds East 495.44 feet to an iron pin found, the **place of beginning** for this parcel;

thence through the Zanesville-Muskingum County Port Authority (DR 1142-426) the following two courses:

1. North 77 degrees 51 minutes 33 seconds East 132.58 feet to an iron pin set;
2. South 07 degrees 35 minutes 06 seconds East 410.02 feet to an iron pin set on a line of Halliburton Energy Services, Inc. (DR 2380-287, Tract #1);

thence along lines of Halliburton Energy Services, Inc. (DR 2380-287, Tract #1) the following two courses:

1. South 83 degrees 54 minutes 43 seconds West 132.16 feet to an iron pin found;
2. North 07 degrees 35 minutes 32 seconds West 396.05 feet to the place of beginning, containing 1.22 acres, more or less.

Part of Parcel No.: 70-70-15-09-04-000 ( $\pm$  1.22 acres)


This legal description was written by Denis P. Swierz based on a field survey completed September 2010, December 2011, and August 2014 by Muskingum County Engineers' Office. The bearings in this description are based on NAD 83, Ohio South Zone, State Plane coordinates as per GPS Observations from Muskingum County Engineer GPS monument - **GPS 41**.

Subject to all easements, right of ways, restrictions, reservations, etc.. of record and those that may be implied.

**OFFICE COPY  
NOT RECORDABLE**

Denis P. Swierz  
Reg. Surv. No. 8062

8/06/14  
Date

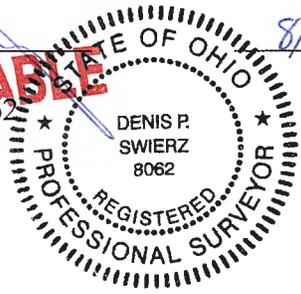

DESCRIPTION APPROVED  
By: *[Signature]* 8/8/2014

EXEMPT FROM PLANNING COMMISSION  
*[Signature]*  
8-8-14


70-15-09-04-000 A

# PLAT OF SURVEY FOR ZANESVILLE-MUSKINGUM COUNTY PORT AUTHORITY

STATE OF OHIO, MUSKINGUM COUNTY, WASHINGTON TOWNSHIP,  
PART OF THE NORTH HALF OF SECTION 9, TOWNSHIP  
1 NORTH, RANGE 7 WEST UNITED STATES MILITARY LANDS

PART OF PARCEL NO. : 70-70-15-09-04-000 ±1.22 ACRES

ZANES.-MUSK. COUNTY PORT AUTHORITY  
DR 1142-426

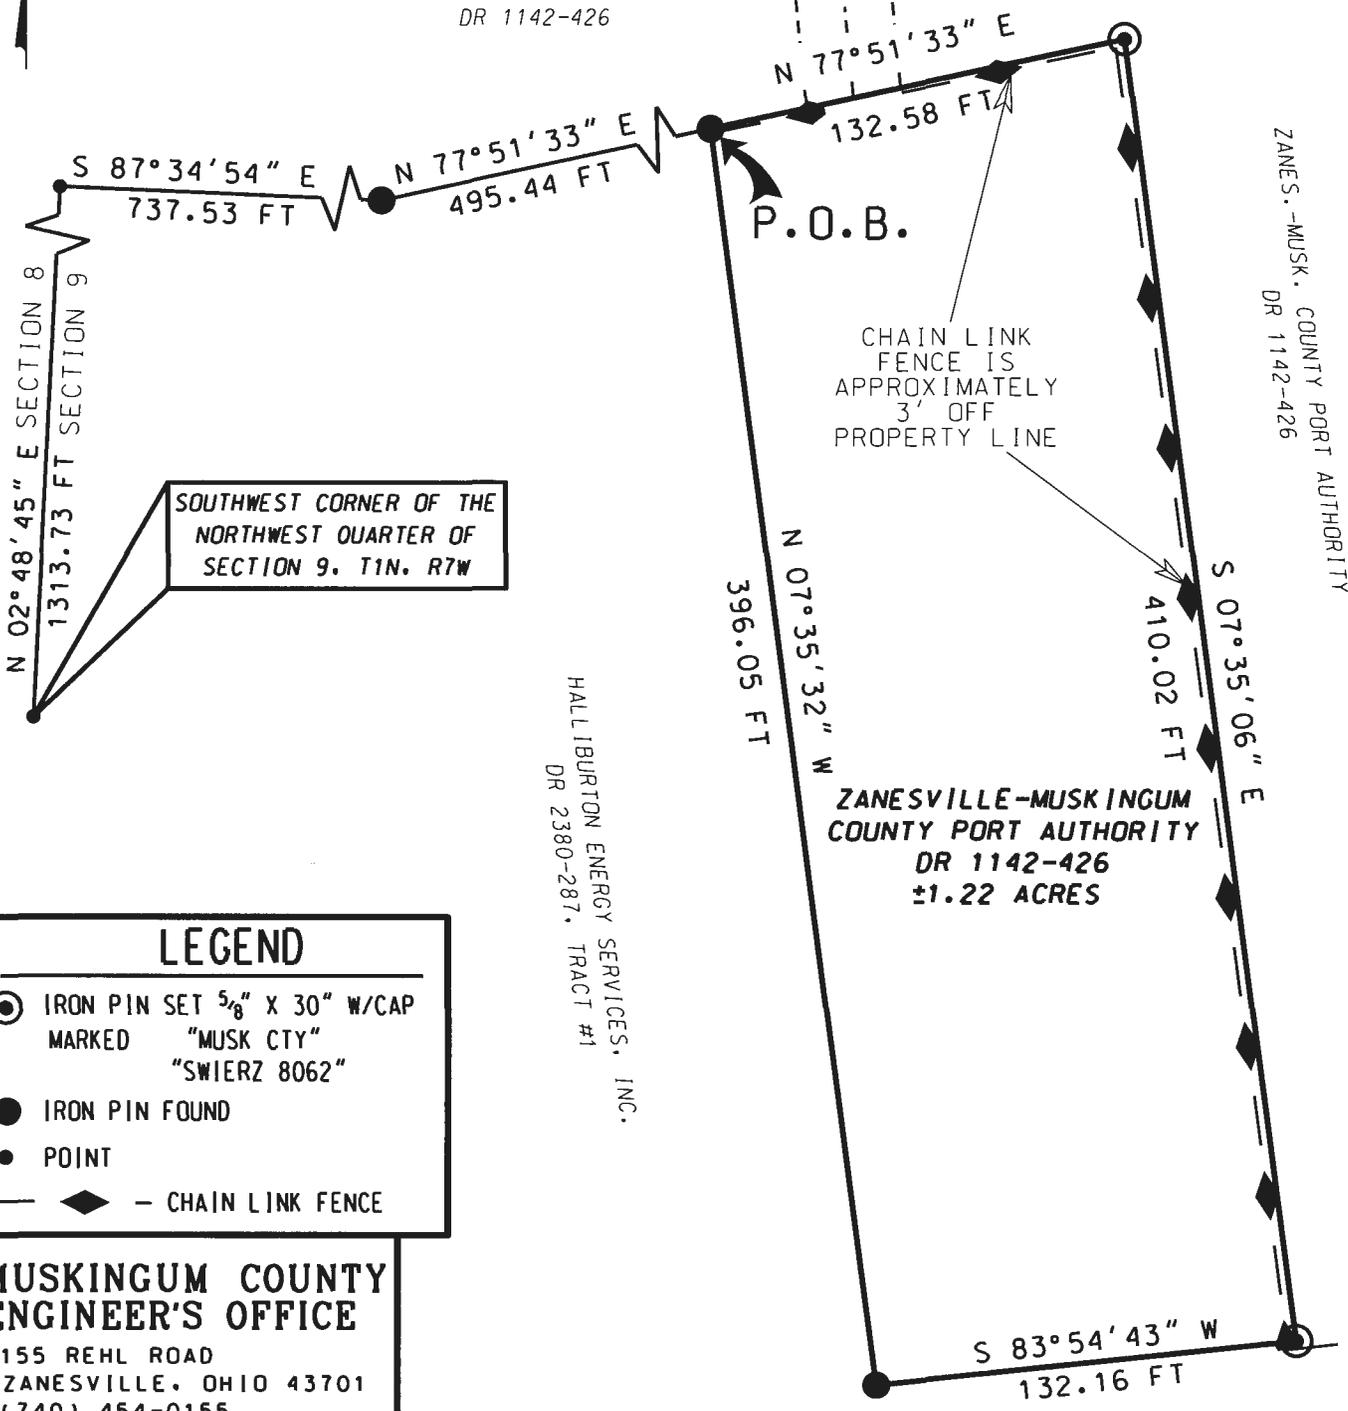

SOUTHWEST CORNER OF THE  
NORTHWEST QUARTER OF  
SECTION 9, T1N, R7W

HALL IBURTON ENERGY SERVICES, INC.  
DR 2380-287, TRACT #1


ZANESVILLE-MUSKINGUM  
COUNTY PORT AUTHORITY  
DR 1142-426  
±1.22 ACRES

**LEGEND**

- IRON PIN SET 5/8" X 30" W/CAP MARKED "MUSK CTY" "SWIERZ 8062"
- IRON PIN FOUND
- POINT
- ◆— CHAIN LINK FENCE

**MUSKINGUM COUNTY  
ENGINEER'S OFFICE**  
155 REHL ROAD  
ZANESVILLE, OHIO 43701  
(740) 454-0155

I HEREBY CERTIFY THIS PLAT  
TO BE CORRECT AS SURVEYED  
AUGUST 2014

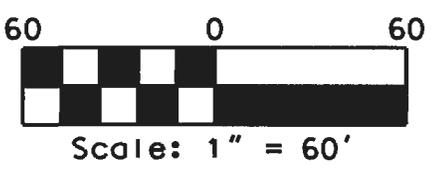

HALL IBURTON ENERGY SERVICES, INC.  
DR 2380-287, TRACT #1

DESCRIPTION  
APPROVED  
By: *[Signature]* 8/8/14

**BASIS OF BEARING:**  
BEARINGS ARE BASED ON NAD 83, OHIO SOUTH ZONE, STATE PLANE COORDINATES AS PER GPS OBSERVATIONS FROM MUSKINGUM COUNTY ENGINEER GPS MONUMENT - GPS 41.

**PERTINENT DOCUMENTS AND SURVEYS USED:**

1. DEED REFERENCES SHOWN
2. TAX MAPS
3. SURVEY RECORDS FOUND IN THE MUSKINGUM COUNTY ENGINEERS OFFICE, ZANESVILLE, OHIO

EXEMPT FROM  
PLANNING COMMISSION

*[Signature]*  
8.8.14

**OFFICE COPY**  
**RECORDABLE**  
DENIS P. SWIERZ  
PS# 8062

DATE 8/06/14