

SURVEYING &amp; MAPPING

## L. Peter Dinan & Associates

27 South Sixth Street

P. O. Box 55, Zanesville, Ohio 43701

Description For Conveyance  
James H. Cameron and Richard M. Cameron  
Part of Parcel #70-70-15-10-01-000

Situated in the State of Ohio, County of Muskingum, Township of Washiugton.

Being a part of the Northeast Quarter of Section 10 in Quarter Township 1, Township 1, Range 7 bounded and described as follows:

Commencing at the Southeast Corner of the Northeast Quarter of Section 10; thence north 5 degrees east 47.25 feet to a point; thence south 89 degrees 45 minutes west along the north side of Norfield Road a distance of 350.63 feet to an iron pin; thence continuing along said road north 85 degrees west 100 feet to an iron pin and the true place of beginning of the premises herein intended to be described; thence south 5 degrees west 20 feet to a point in the center of Norfield Road; thence north 85 degrees west 725 feet to a point in the center of Norfield Road; thence north 5 degrees east 429.15 feet to an iron pin; thence south 85 degrees east 725 feet to an iron pin; thence south 5 degrees west 409.15 feet to the true place of beginning, containing seven and fourteen hundredths (7.14) acres more or less.

Subject to the easements of Norfield Road.

This description written from a survey made by L. Peter Dinan, Registered Surveyor #5451, September 12, 1994.

**OFFICE COPY  
NOT RECORDABLE**


DESCRIPTION APPROVED  
FOR AUDITORS TRANSFER

BY

*R. L. Smith*  
9-13-94



L. PETER DINAN & ASSOCIATES  
 27 SOUTH SIXTH STREET  
 ZANESVILLE, OHIO

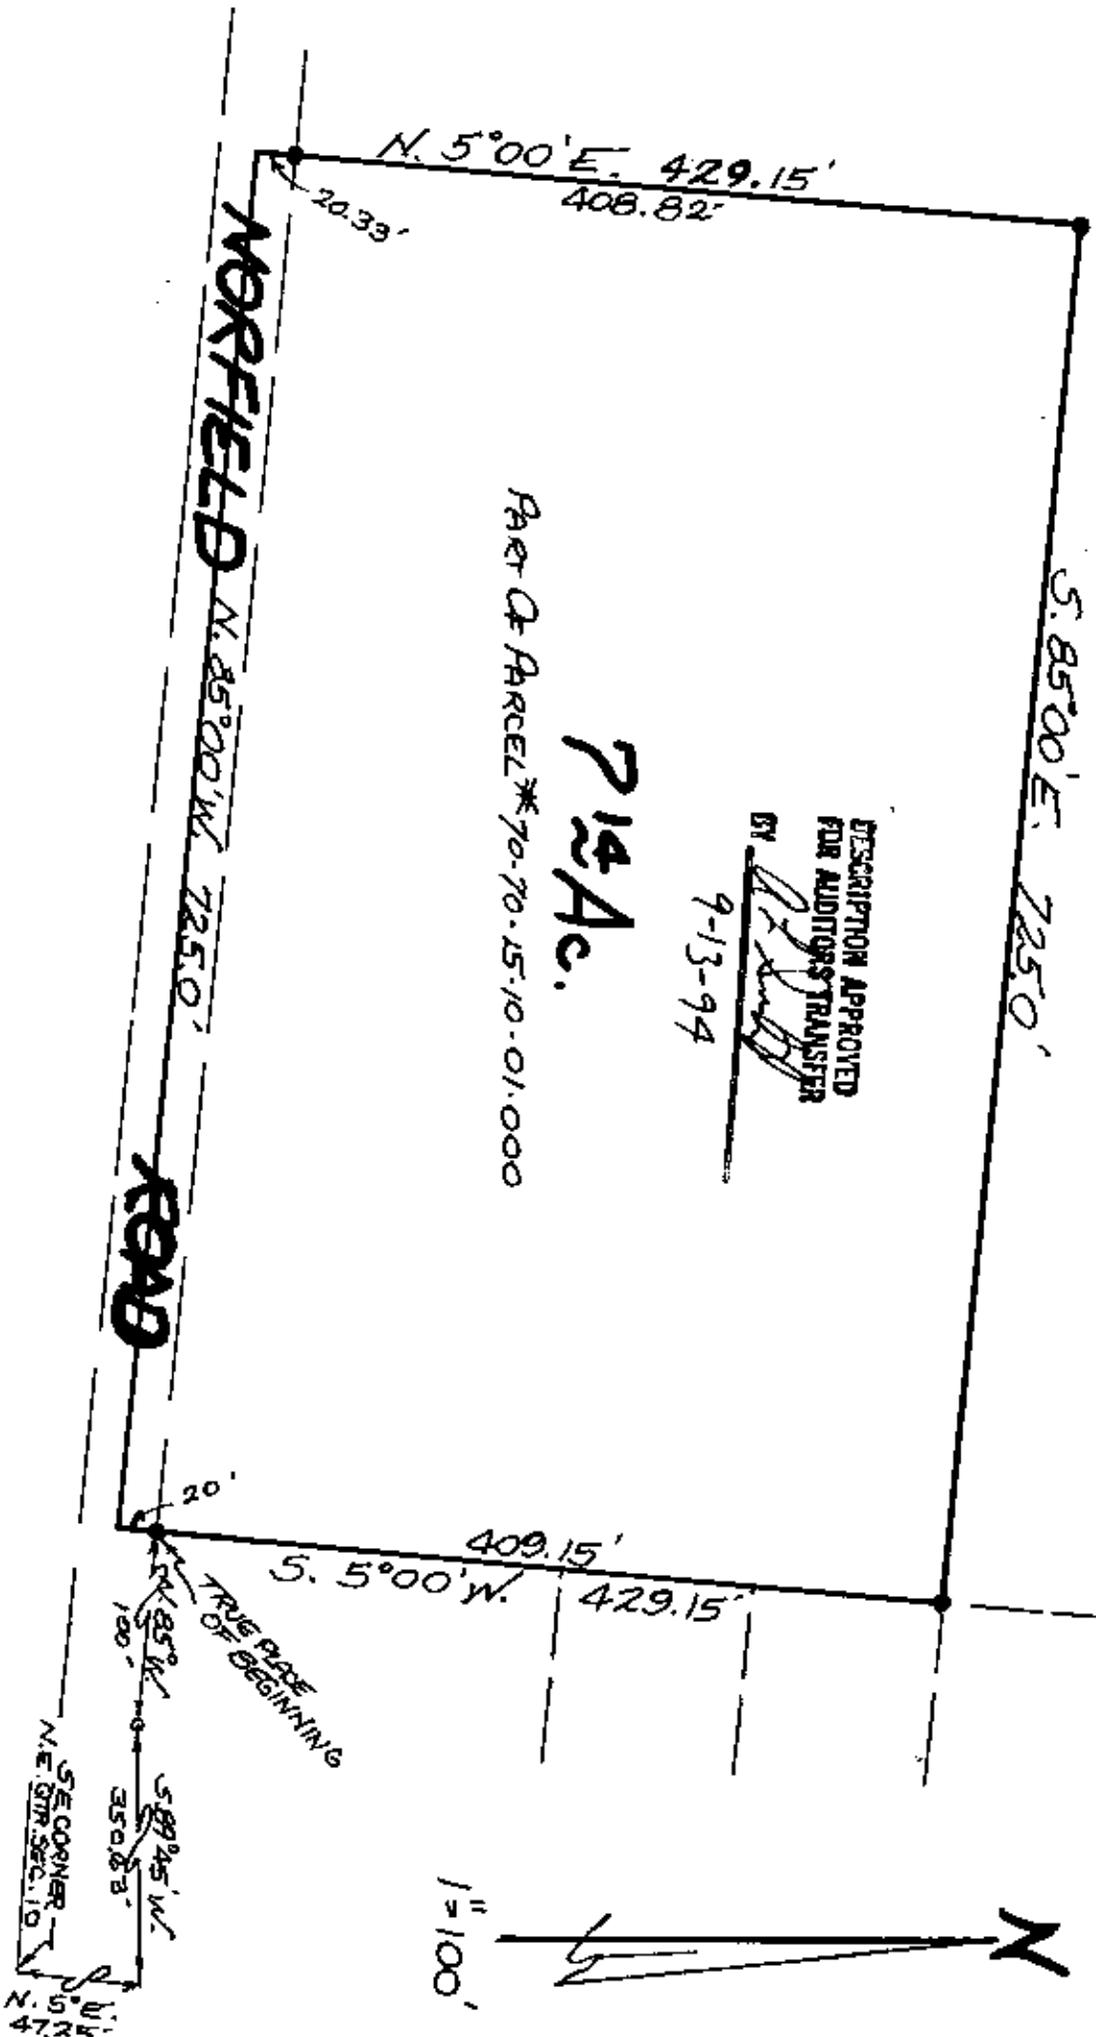

PART OF  
 N.E. QTR. SEC. 10  
 QTR. TWP. 1, TWP. 1, R. 7  
 WASHINGTON TOWNSHIP  
 MUSKINGUM COUNTY, OHIO

SEPT. 9, 1994  
 OFFICE COPY  
 NOT RECORDABLE