


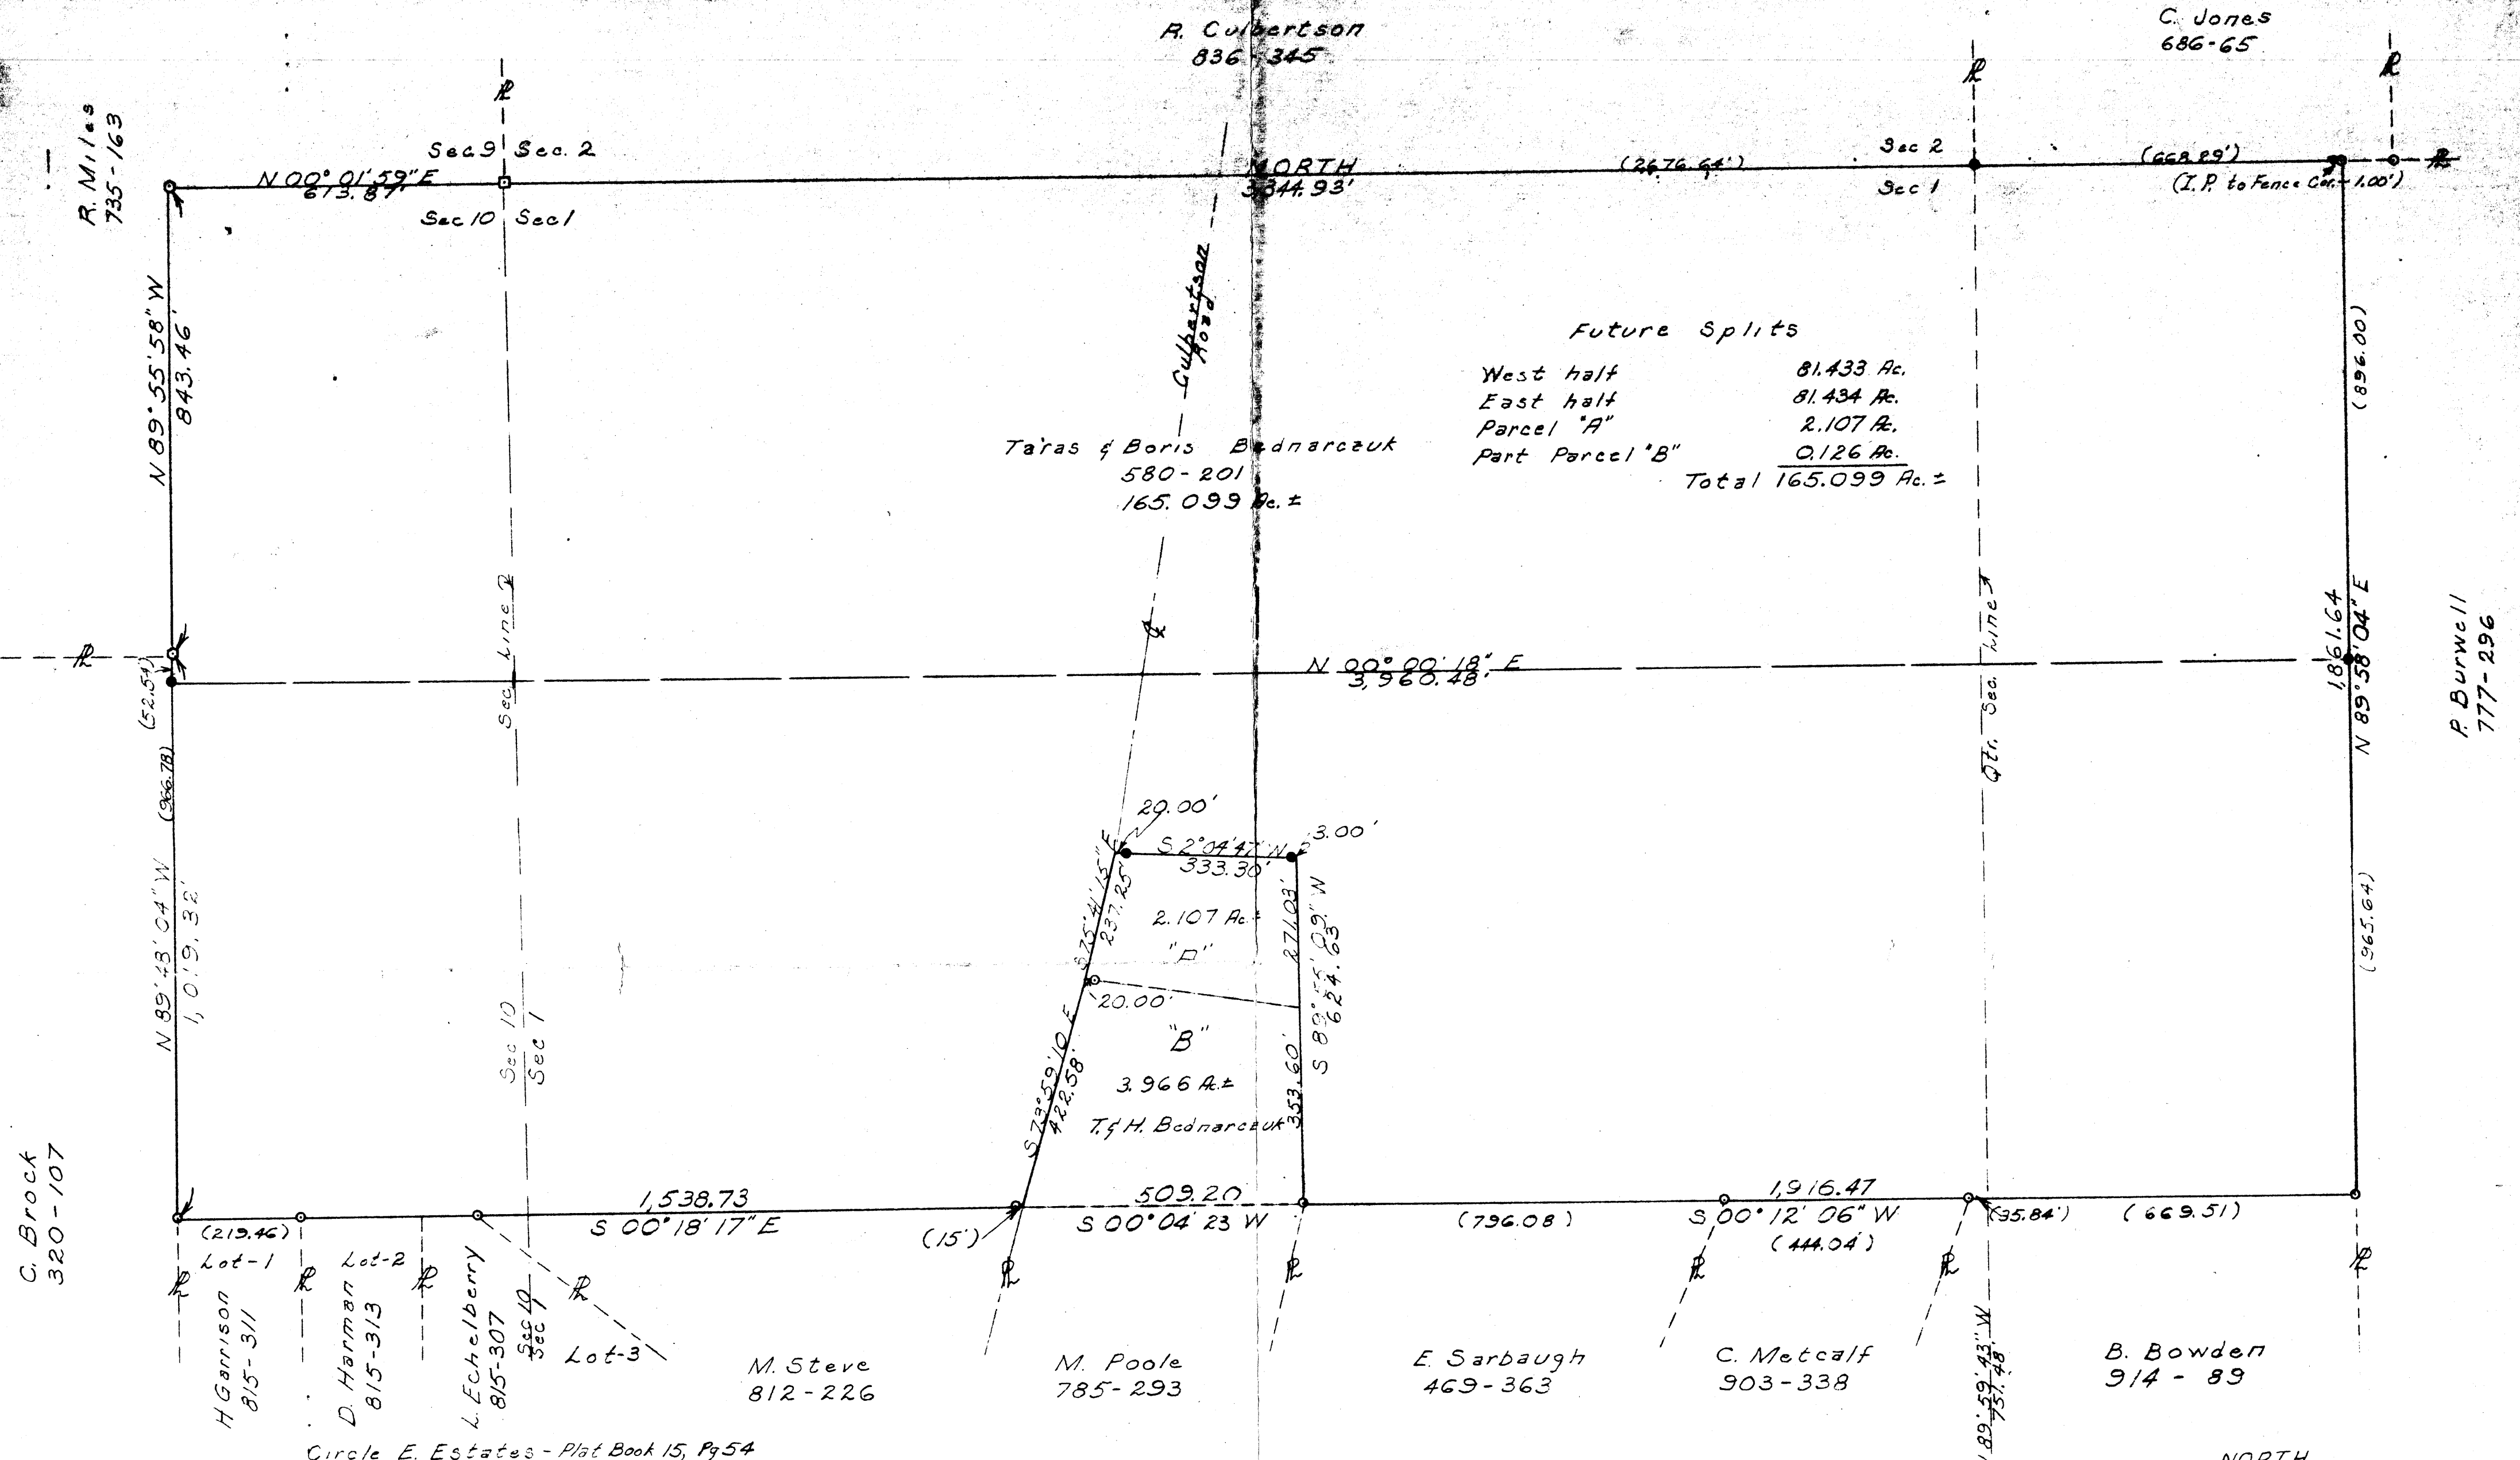


Future Splits

West half	81.433 Ac.
East half	81.434 Ac.
Parcel "A"	2.107 Ac.
Part Parcel "B"	0.126 Ac.
Total	165.099 Ac. ±

SITUATED IN
Co. of Muskingum
Twp. of Washington
Twp 1, Rg 7
and being a part of
NW. Qtr. Sec 10 - Par. N^o 70-70-15-10-02
SW. Qtr. Sec 1 - Par. N^o 70-70-18-02-15
NW. Qtr. Sec. 1 - Par. N^o 70-70-18-02-14
Prior Deed - Vol 580, Page 201

SURVEYED BY
William H. Derwacter
Registered Surveyor N^o 5437
July 1986

Existing Stone
Center Sec. 1

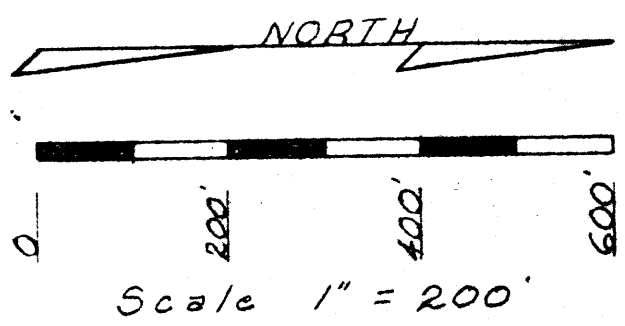

- Existing Stone
- Corner Post
- Existing Iron Pin
- Iron Pin Set

OFFICE COPY
NOT RECORDABLE