

✓

Situated in the County of Muskingum, Township of Washington,
Township 1, Range 7, of U. S. Military Lands and is the parts
of Northwest Quarter Section 10--Parcel No 70-70-15-10-02-001
Southwest Quarter Section 1 --Parcel No 70-70-18-02-15
Northwest Quarter Section 1 --Parcel No 70-70-18-02-14
being further described as follows:

Beginning at an existing stone at the southwest corner of the
said Section 1,

thence, North 3,444.93 feet to a corner post at the
corner of P. Burwell--Deed Book 587, Page 107, to an
iron pin (set) at the north east corner of said section
--Deed Book 836, Page 345-- at S. 576.14 feet from the
the east line of J. Jones--Deed Book 886, Page 1--at
3,343.93 feet,

thence, North 89° 58' 04" East, 896.00 feet with the south line
of the said P. Burwell to an iron pin (set)

thence, South 00° 00' 18" West, 3,960.48 feet across the lands
of T. and B. Bednarczuk--Deed Book 580, Page 201--to
an iron pin (set) on the north line of C. Brock--Deed
Book 320, Page 107,

thence, North 89° 48' 04" West 52.54 feet to a corner post
common to the said C. Brock and R. Miles--Deed Book
735, Page 163,

thence, North 89° 55' 58" West, 843.46 feet with a north line
of said R. Miles, to a corner post,

thence, North 00° 01' 59" East, 613.87 feet with an east line
of said R. Miles to the true place of beginning.

Containing,

12.738 acres in N.W. Qtr. Sec. 10, Par. No 70-70-15-10-02-001
54.942 acres in S.W. Qtr. Sec. 1, Par. No 70-70-18-02-15
13.752 acres in N.W. Qtr. Sec. 1, Par. No 70-70-18-02-14 ✓
81.432 acres total

Prior Deed Vol 580, Page 201


DESCRIPTION APPROVED
for Auditor's transfer

By J. L. Nangle
7-25-86

Survey and Description by

William H. Derwester
Registered Surveyor No 5437
July, 1986

OFFICE COPY
NOT RECORDABLE

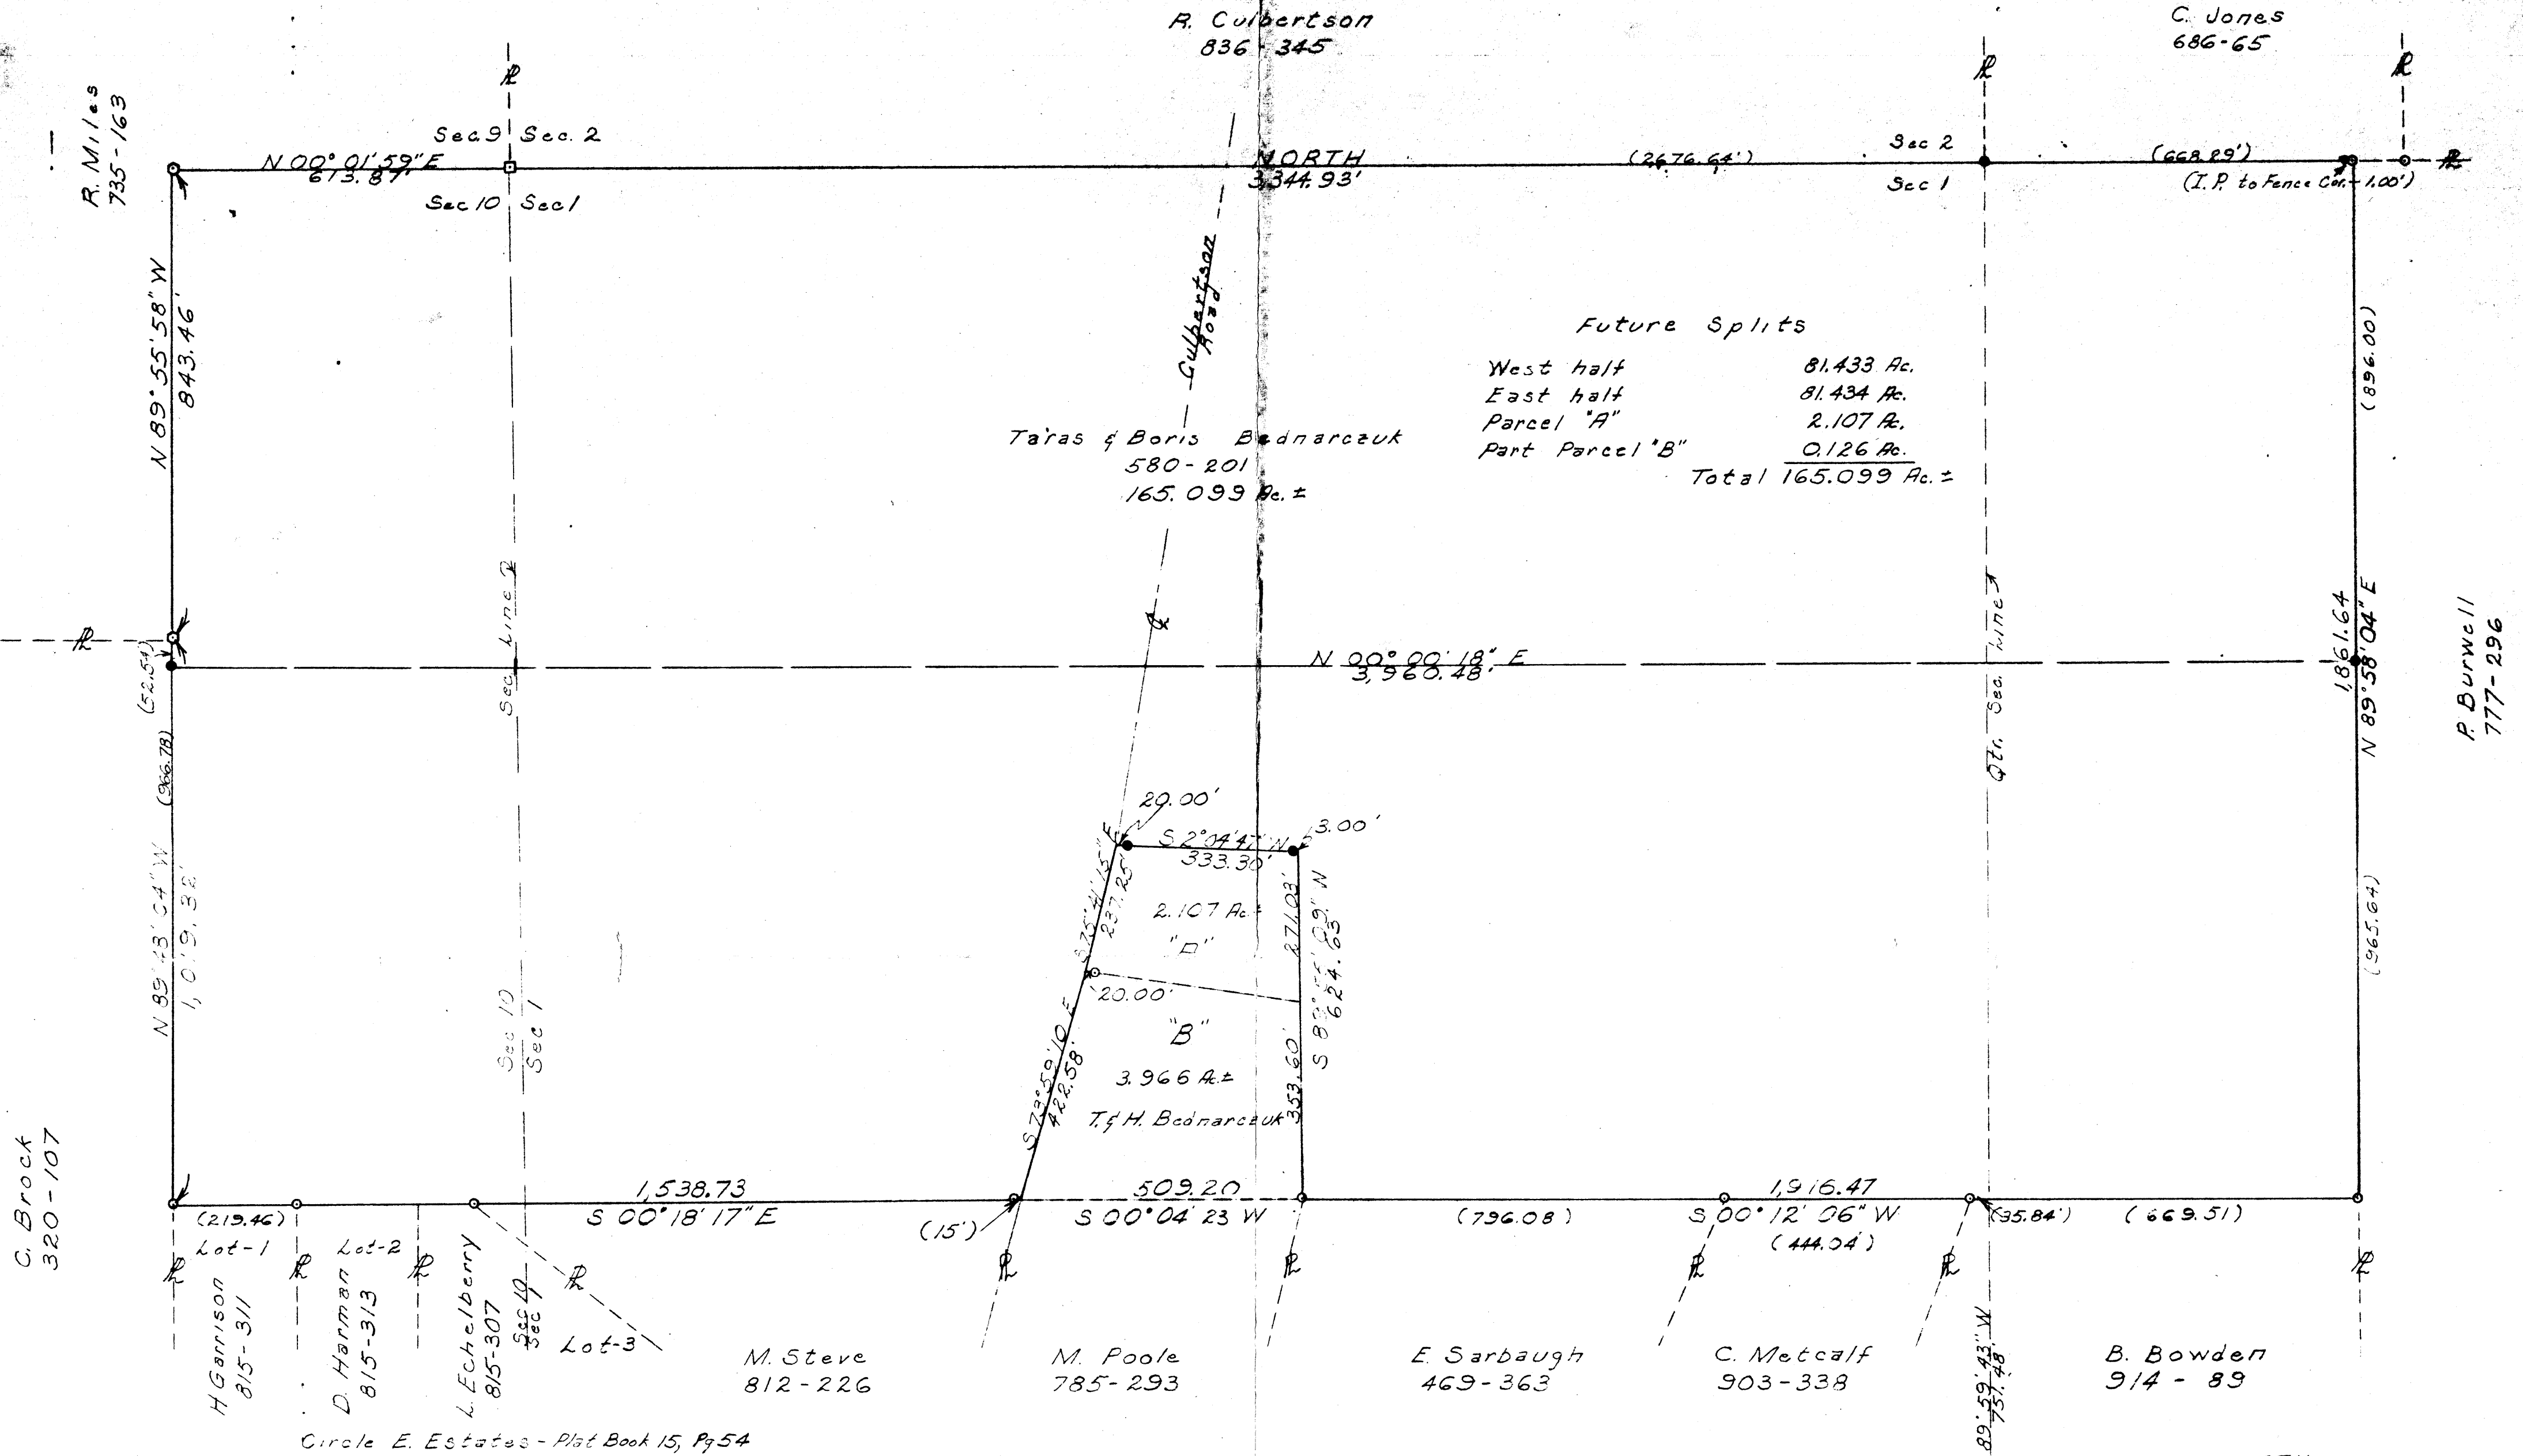

OFFICE COPY
NOT RECORDABLE


Circle E. Estates - Plat Book 15, Pg 54

SITUATED IN
Co. of Muskingum
Twp of Washington
Twp 1, Rg 7
and being a part of
NW Qtr. Sec 10 - Par. N^o 70-70-15-10-02
SW Qtr. Sec 1 - Par. N^o 70-70-18-02-15
NW Qtr. Sec. 1 - Par. N^o 70-70-18-02-14
Prior Deed - Vol 580, Page 201

SURVEYED BY

William H. Derwacter
Registered Surveyor N^o 5437
July 1986

Existing Stone
Center Sec. 12

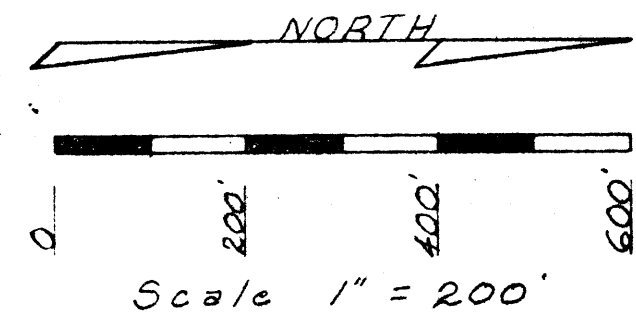

- Existing Stone
- Corner Post
- Existing Iron Pin
- Iron Pin Set