


Being a part of the Southwest Quarter of Section ten,  
Township one, Range seven, Washington Township, Muskingum  
County, Ohio.

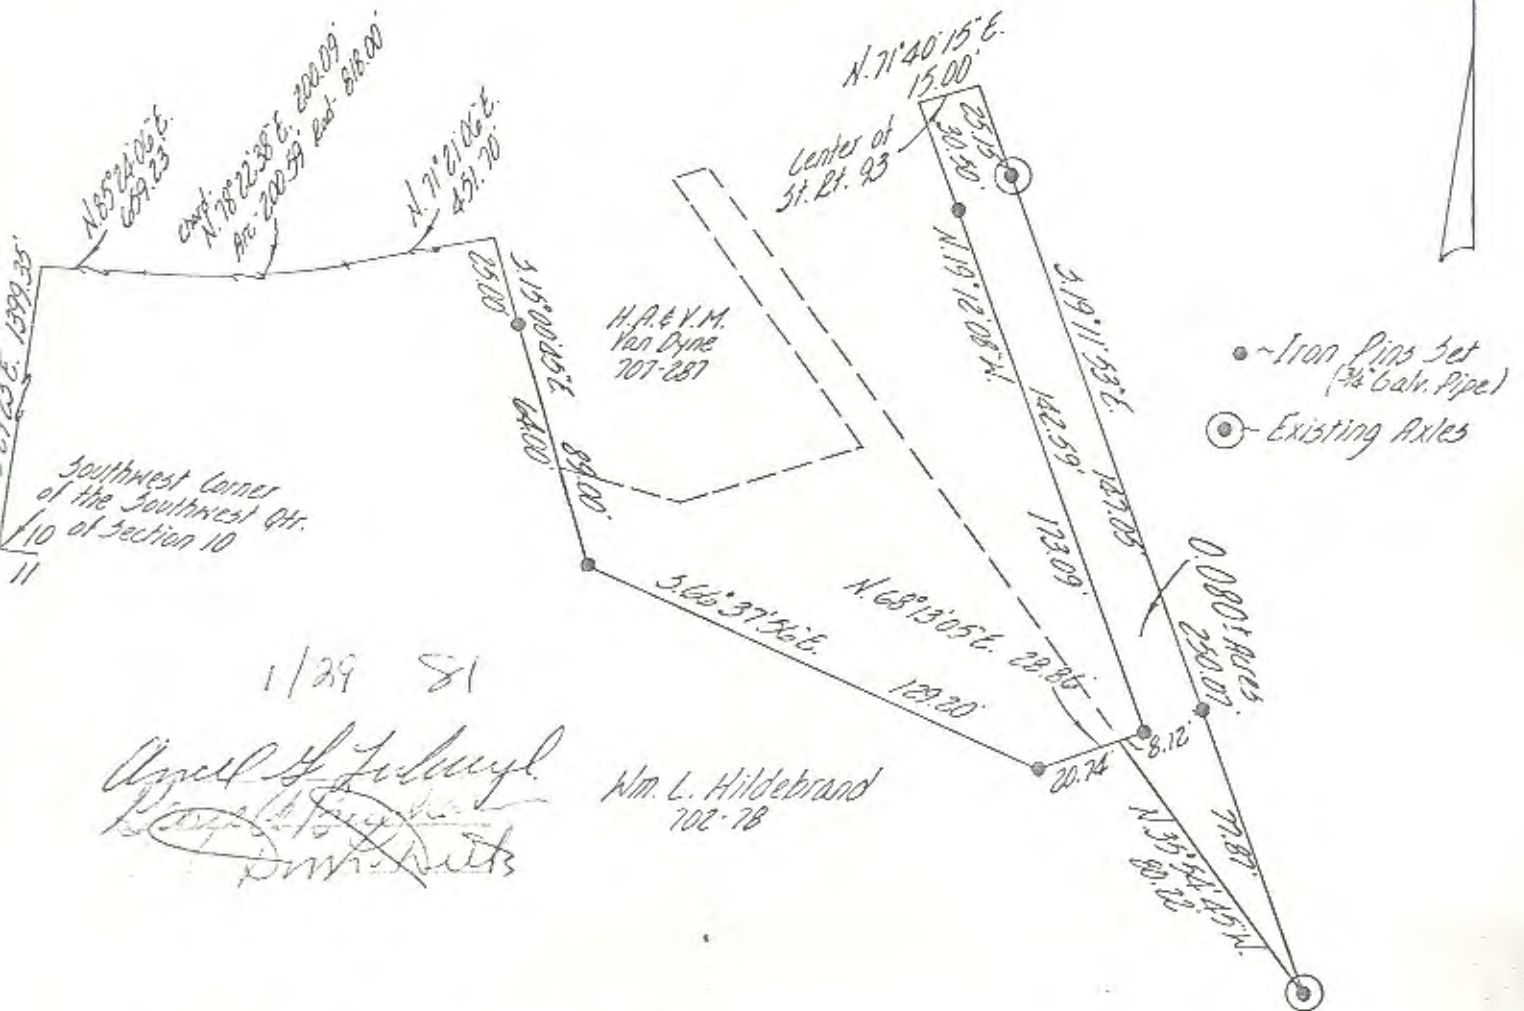

1/29 81

*April H. L. L. L.*  
*Surveyor*

Wm. L. Hildebrand  
702-78

I hereby certify the above  
plat and survey to be correct  
as prepared by me, this 14th  
day of January 1981.

Zanesville-Muskingum County  
General Health Dist. of  
735 Laurel Avenue  
Zanesville, Ohio 43701

*W. J. Biedenbach*  
1/29/81

*W. J. Biedenbach*  
W. J. BIEDENBACH  
REG. SURVEYOR #5718

**OFFICE COPY  
NOT RECORDABLE**

DESCRIPTION APPROVED  
for Auditor's transfer

*2/1/81*

W. J. BIEDENBACH & ASSOC.  
Surveying & Mapping  
3120 Lisa Ln. Zanesville, Ohio 43701  
(614) 453-4850

|                     |                       |
|---------------------|-----------------------|
| Drawn by: <i>WJ</i> | Date: 1-13-81         |
| Scale: 1"=50'       | Checked by: <i>WJ</i> |
| Job N°: 817-12-80   | P. Zimba              |