


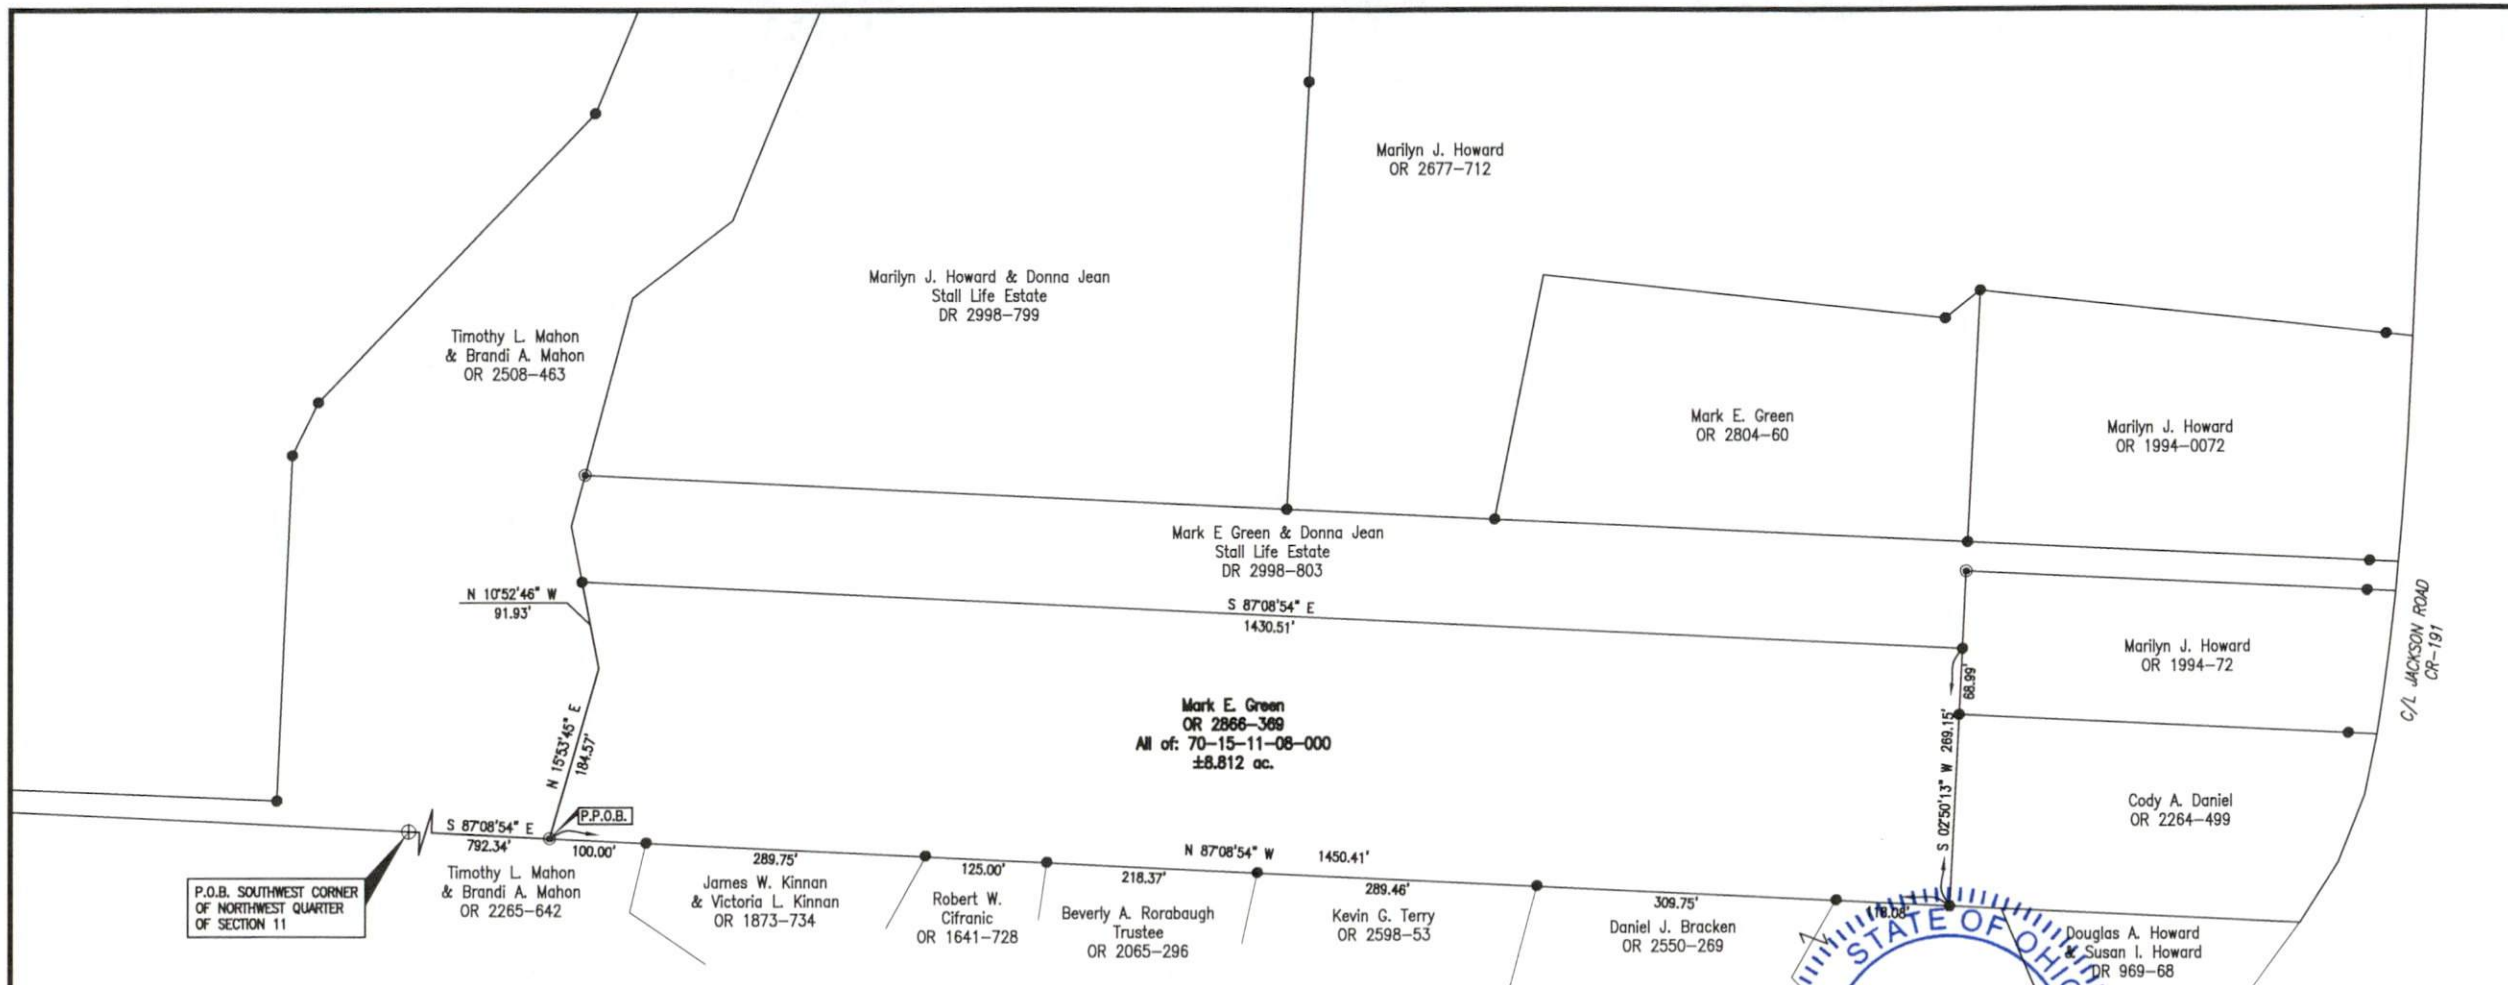

SITUATED IN

The Northwest Quarter of Section 11, T-1, R-7,
Washington Township, Muskingum County, Ohio.

BASIS OF BEARING

Bearings are based on the Ohio State Plane
Coordinate System, NAD83, South Zone, Grid South,
as per GPS observations made 03/04/24.

PARCEL NO.

All of: 70-15-11-08-000 (±8.812ac.)

REFERENCES


As shown on Plat.

LEGEND

- ⊙ Iron Pin Set, 5/8" rebar
- Iron Pin Found, 5/8" rebar
- ⊕ Post Found
- P.O.B. Place of Beginning
- P.P.O.B. Principal Place of Beginning

DESCRIPTION
APPROVED

By: *D.M. Barnhard*
3-19-2024

 

OFFICE COPY
NOT RECORDABLE
Date: *3/15/24*
Daniel G. Losoncy, PS
Reg Surveyor No. 7712

TRIUMPH
triumphservices.com
Cleveland | Marietta | Zanesville
1672 Linden Avenue
Zanesville, OH 43701
740.452.7434