


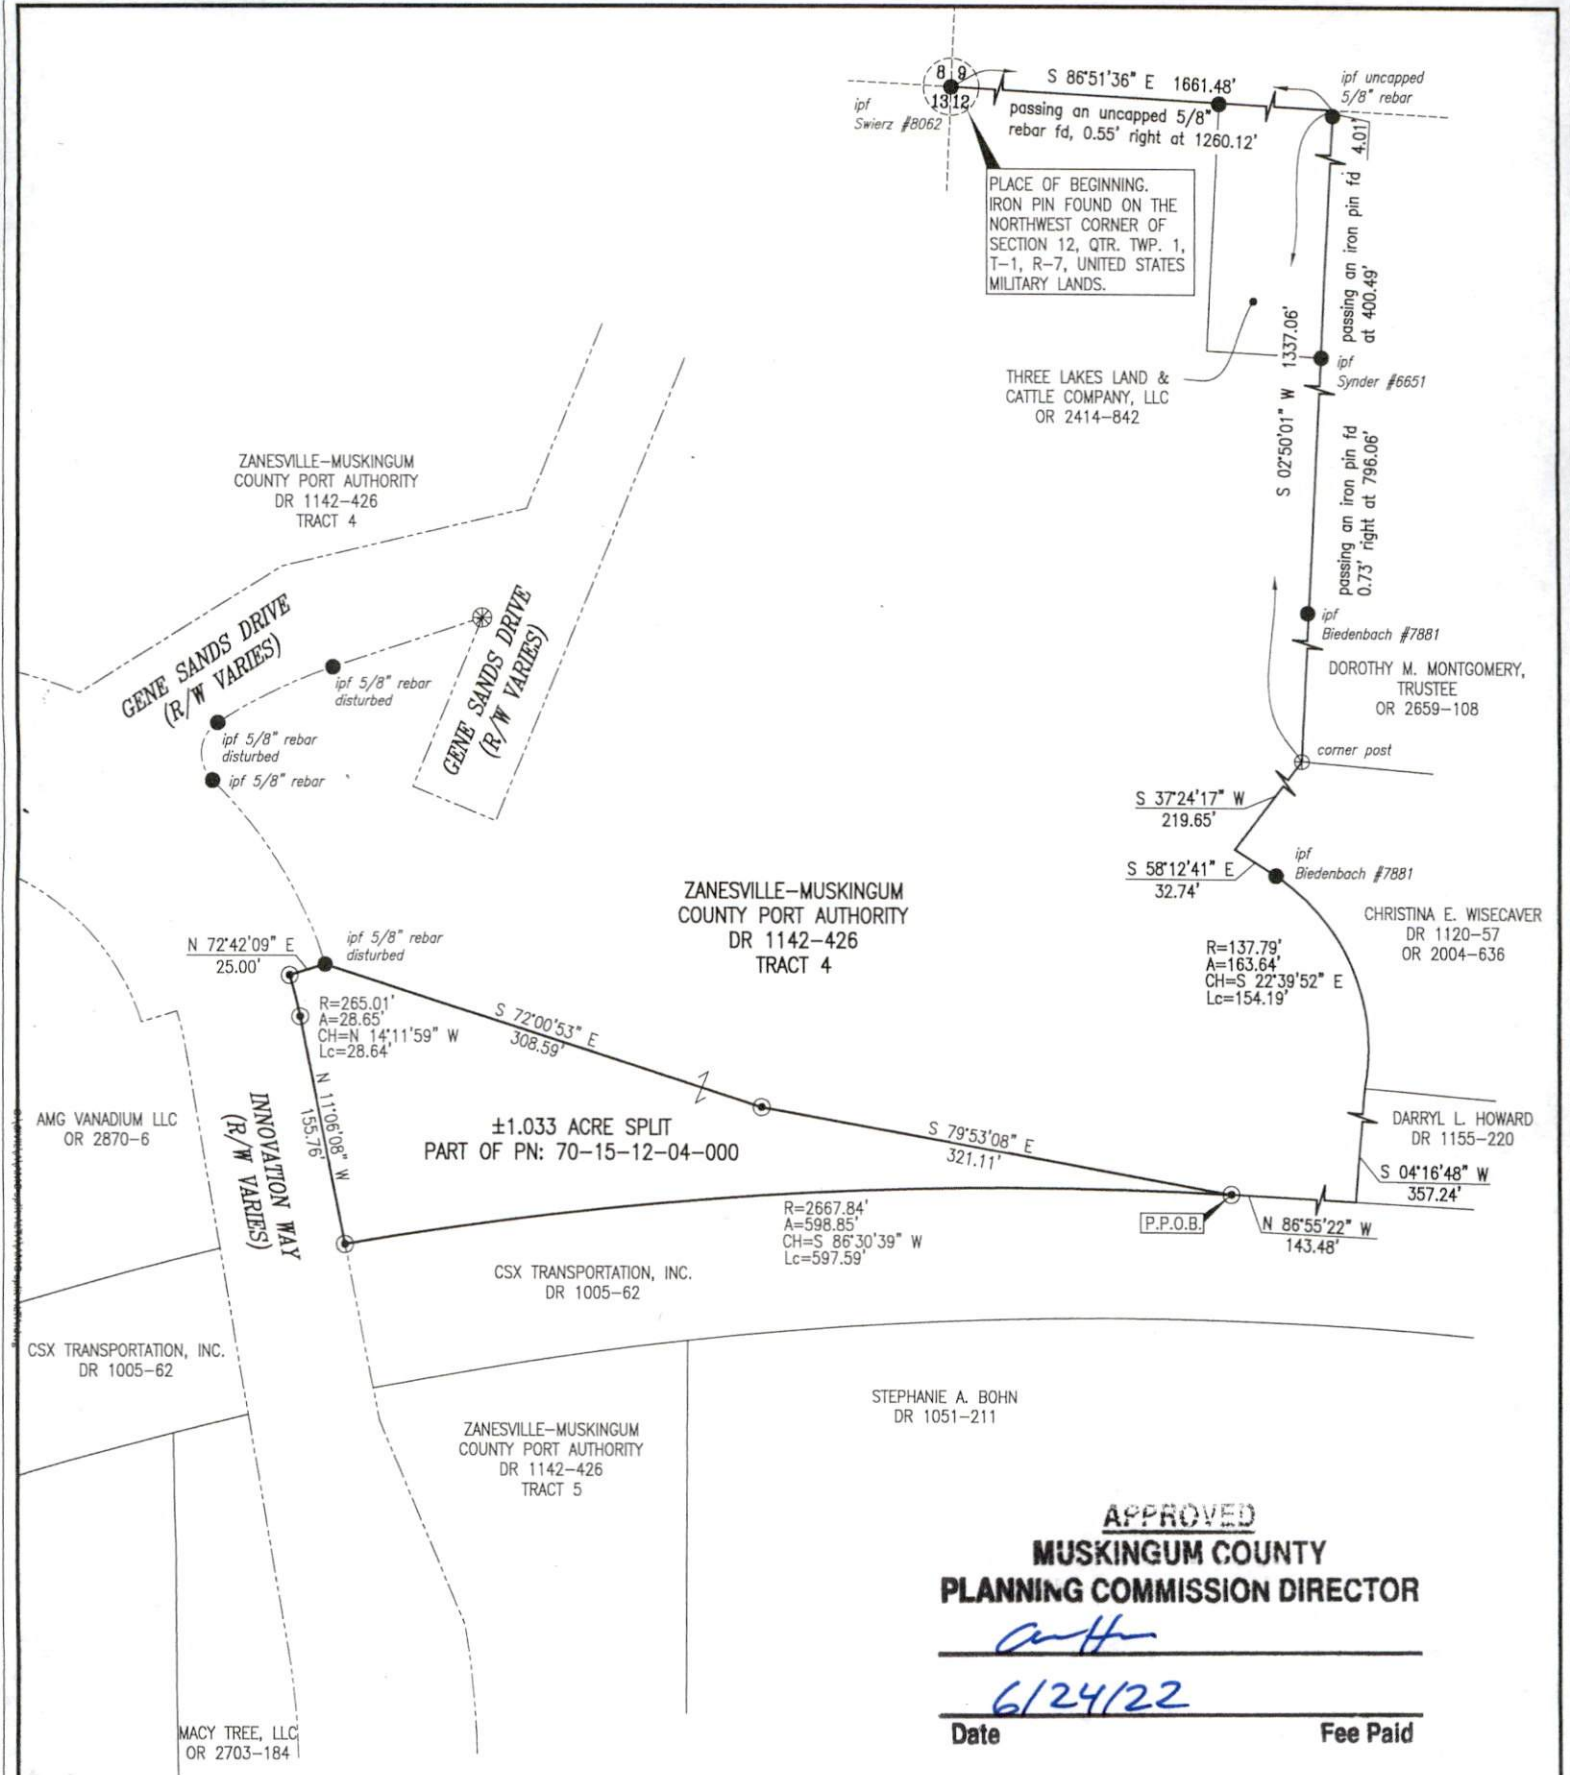

APPROVED
MUSKINGUM COUNTY
PLANNING COMMISSION DIRECTOR

[Signature]
6/24/22

Date Fee Paid

SITUATED IN
State of Ohio, County of Muskingum, Township of Washington, in the Northwest Quarter, Section 12, Quarter Township 1, T-1, R-7, United States Military Lands.

PARCEL NUMBER SUMMARY
Part of: 70-15-12-04-000 ±1.033 ac.

BASIS OF BEARING
Bearings are based on the Ohio State Plane Coordinate System, NAD83, South Zone Grid as per GPS observations made on 2/14/22.

REFERENCES
As shown on Plat.

- LEGEND**
- Iron Pin Set
 - Iron Pin Found, 5/8" rebar
 - ⊗ PK Nail Found
 - P.P.O.B. Principal Place of Beginning

DESCRIPTION
APPROVED
By: *[Signature]* 6-24-2022



OFFICE COPY
[Signature] 6/22/22
NOT RECORDABLE

ZANESVILLE-MUSKINGUM COUNTY PORT AUTHORITY SPLIT TO AMG VANADIUM LLC ±1.033 ac.		
Linn Engineering, Inc. 740-452-7434 Civil Engineering Consultants P.O. Box 2086 Zanesville, Ohio 43702-2086		
Revision	Description	Date
Drawn by:	JAP, AD	
Checked by:	THL	
Scale:	1"=100'	Sheet No. 1 of 1