


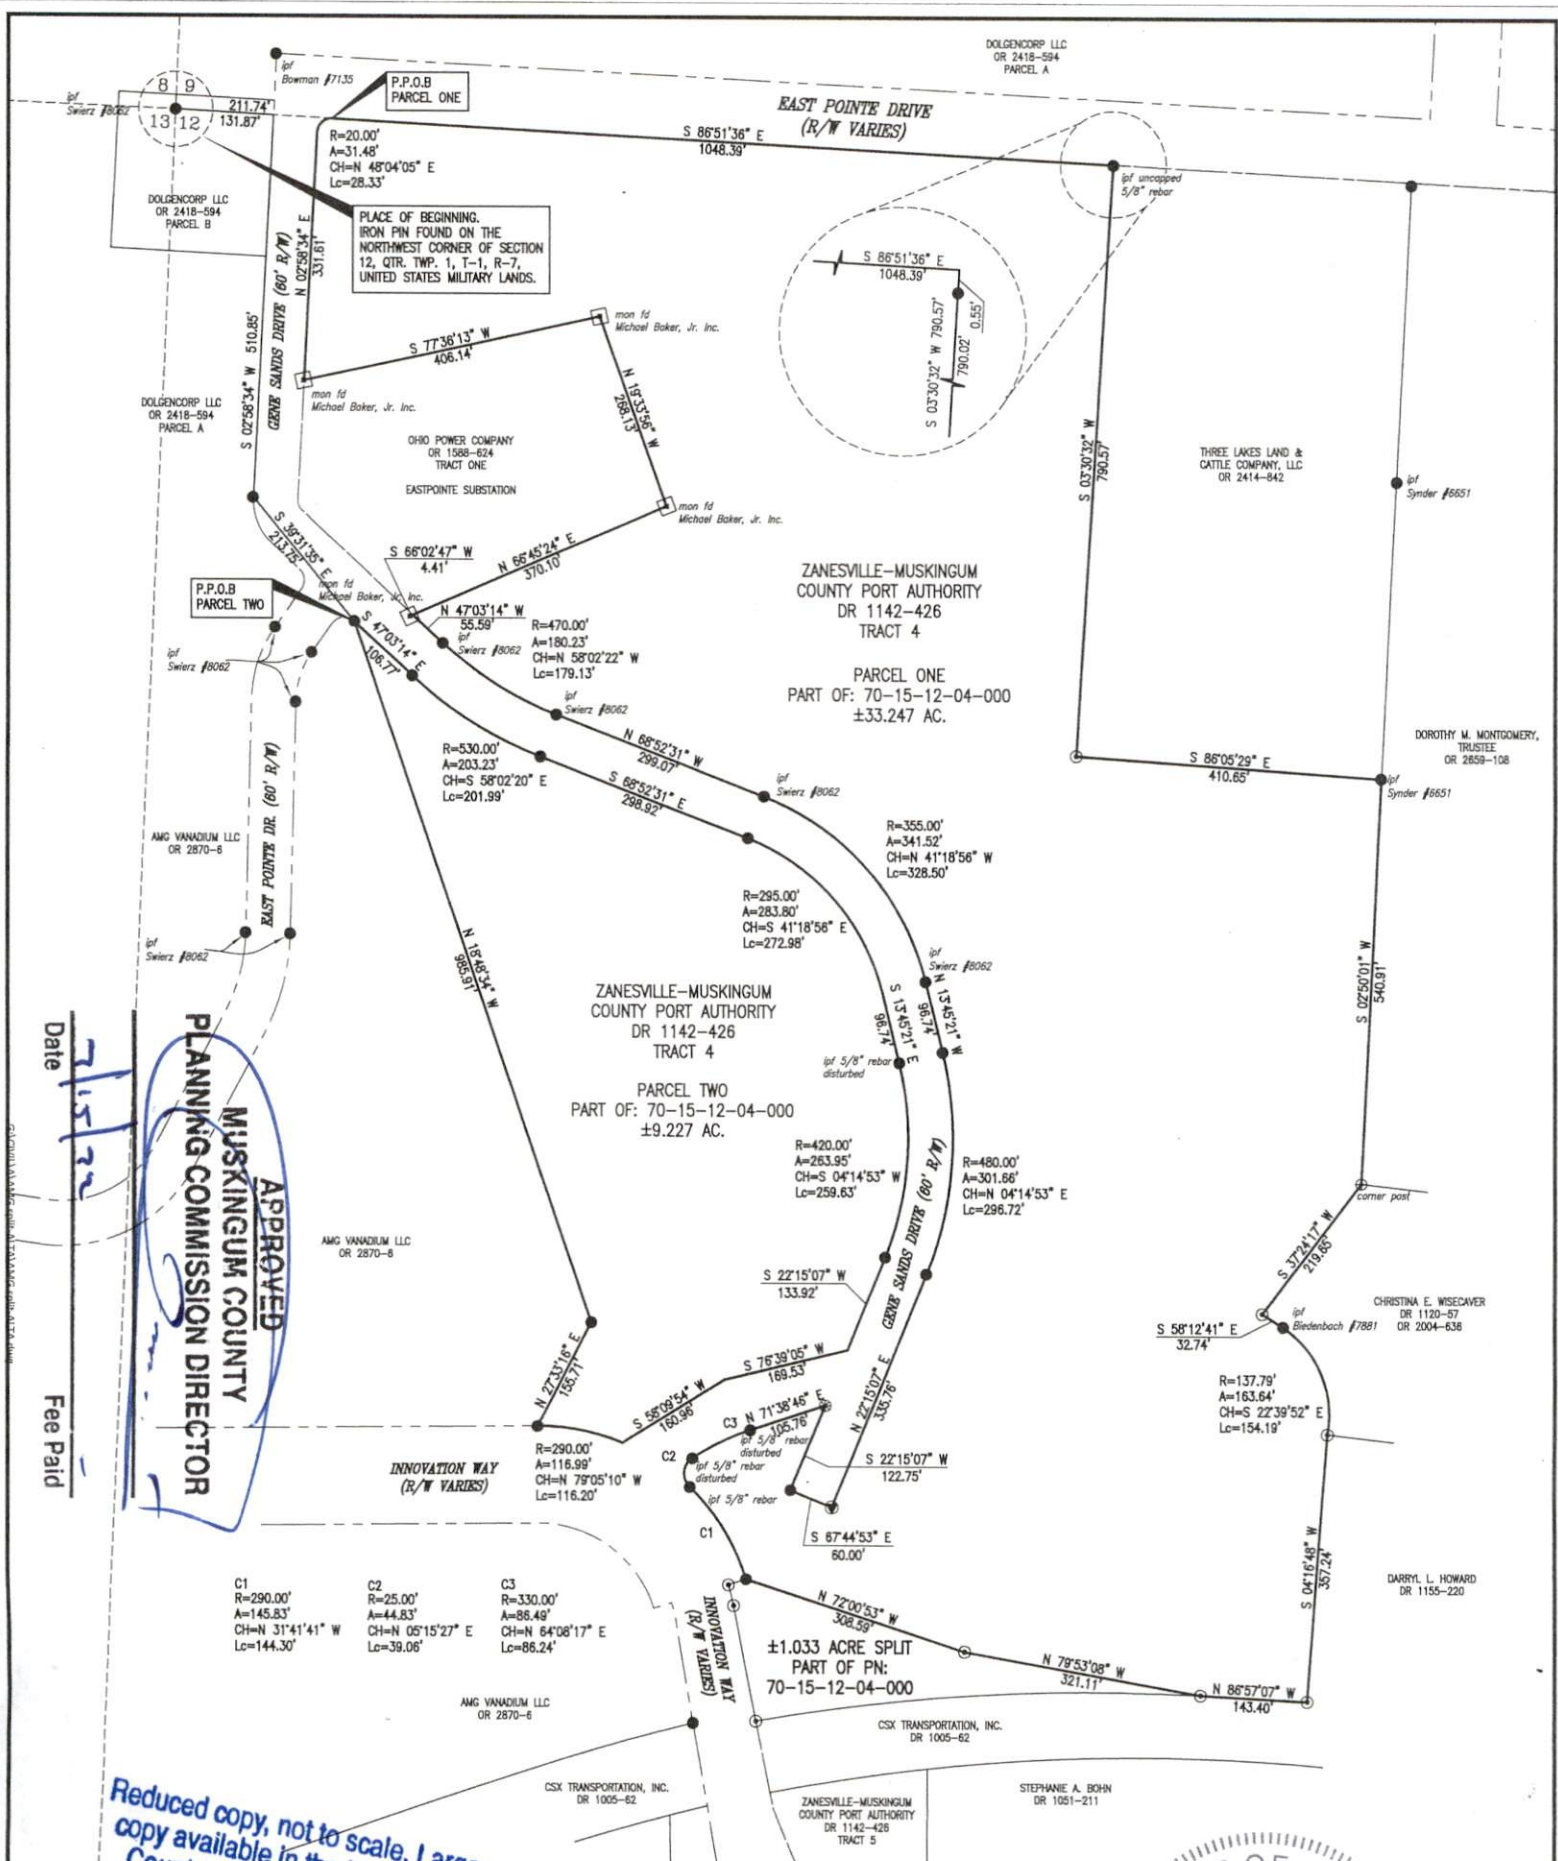

APPROVED
MUSKINGUM COUNTY
PLANNING COMMISSION DIRECTOR

Date 7/15/22
Fee Paid

Reduced copy, not to scale, Larger
copy available in the Muskingum
County Engineer's Map Dept.

SITUATED IN
State of Ohio, County of Muskingum, Township
of Washington, in the Northwest Quarter,
Section 12, Quarter Township 1, T-1, R-7,
United States Military Lands.

BASIS OF BEARING
Bearings are based on the Ohio State
Plane Coordinate System, NAD83, South
Zone Grid as per GPS observations made
on 2/14/22.

PARCEL NUMBER SUMMARY
Parcel One: Part of: 70-15-12-04-000 ±33.247 ac.
Parcel Two: Part of: 70-15-12-04-000 ±9.227 ac.

REFERENCES
As shown on Plat.

**OFFICE COPY
NOT RECORDABLE**


Timothy H. Linn, PS
Reg Surveyor No. 7113

Date 7/15/22

DESCRIPTION
APPROVED
By: DMB 7-15-2022

- LEGEND**
- Iron Pin Set
 - Iron Pin Found, 5/8" rebar
 - PK Nail Found
 - Railroad Spike Set
 - Concrete Monument, 8" dia with 3/4" rebar
 - P.P.O.B. Principal Place of Beginning

50'	0	100'
N		
Revision	Description	Date
Drawn by:	JAP, AD	
Checked by:	THL	
Scale:	1"=100'	Sheet No. 1 of 1

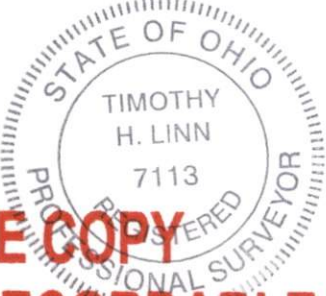

ZANESVILLE-MUSKINGUM COUNTY
PORT AUTHORITY
SECTION 12 REMAINDER OF
DR 1142-426, TRACT 4

Linn Engineering, Inc. 740-452-7434
Civil Engineering Consultants
P.O. Box 2086 Zanesville, Ohio 43702-2086