

70-21-14-20
70-21-14-22
70-21-14-24
70-21-14-14

Gordon Axe
8/11/93

Situated in the State of Ohio, County of Muskingum, Township of Washington, Township 1, Range 7, Quarter Township 3, Riverview Subdivision, and bounded and described as follows:

Beginning at the Northeasterly corner of the Westerly half of Lot 186; thence South $61^{\circ} 00' 00''$ East 17.50 feet to a point; thence along the center of Lots 186 and 191 South $29^{\circ} 00' 00''$ West 140.00 feet to a point; thence North $61^{\circ} 00' 00''$ West along the Southerly side of the West half of Lot 191, Lots 190, 189, vacated river walk and Lot 240, 145.12 feet to the river, passing iron pins set at 17.50 and feet; thence along river and Lot 240 North $44^{\circ} 38' 32''$ East 36.35 feet to a point; thence South $61^{\circ} 00' 00''$ East along Southerly half of Lot 240, vacated river walk and 9.66 feet of Lot 189, 46.28 feet to a point; thence along part of South half of Lots 189 and 190, granted to Lila Marlow, the following four (4) courses and distances, South $39^{\circ} 06' 00''$ East 26.57 feet to an iron pin, North $51^{\circ} 31' 01''$ East 5.70 feet to an iron pin, South $38^{\circ} 35' 19''$ East 9.69 feet to an iron pin and North $50^{\circ} 39' 01''$ East 8.97 feet to an iron pin; thence South $61^{\circ} 00' 00''$ East 32.43 feet to an iron pin at the Northeasterly corner of the South half of Lot 190; thence North $29^{\circ} 00' 00''$ East along the Northerly half of Lot 190 and Lot 187 105.00 feet to the place of beginning, passing an iron pin at 35.00 feet. containing 0.15 acres more or less.

Bearings are based on Riverview Subdivision, Plat Book 5, Pages 42 and 43.

Being all of Auditor's Parcel Numbers 70-70-21-14-14-000 - Pt Lot 186
70-70-21-14-19-000 - Pt Lot 240
70-70-21-14-20-000 - Pt Lot 189
70-70-21-14-22-000 - Pt Lot 190
70-70-21-14-24-000 - Pt Lot 191

Iron pins set are No. 5 reinforcing bars 30 inches long with plastic I. D. caps.

Deed Reference: Volume 454, Page 590.


Survey & Description By:

R. L. Daniels
Registered Surveyor No. 5410

DESCRIPTION APPROVED
FOR AUDITOR'S TRANSFER

BY

8-13-93

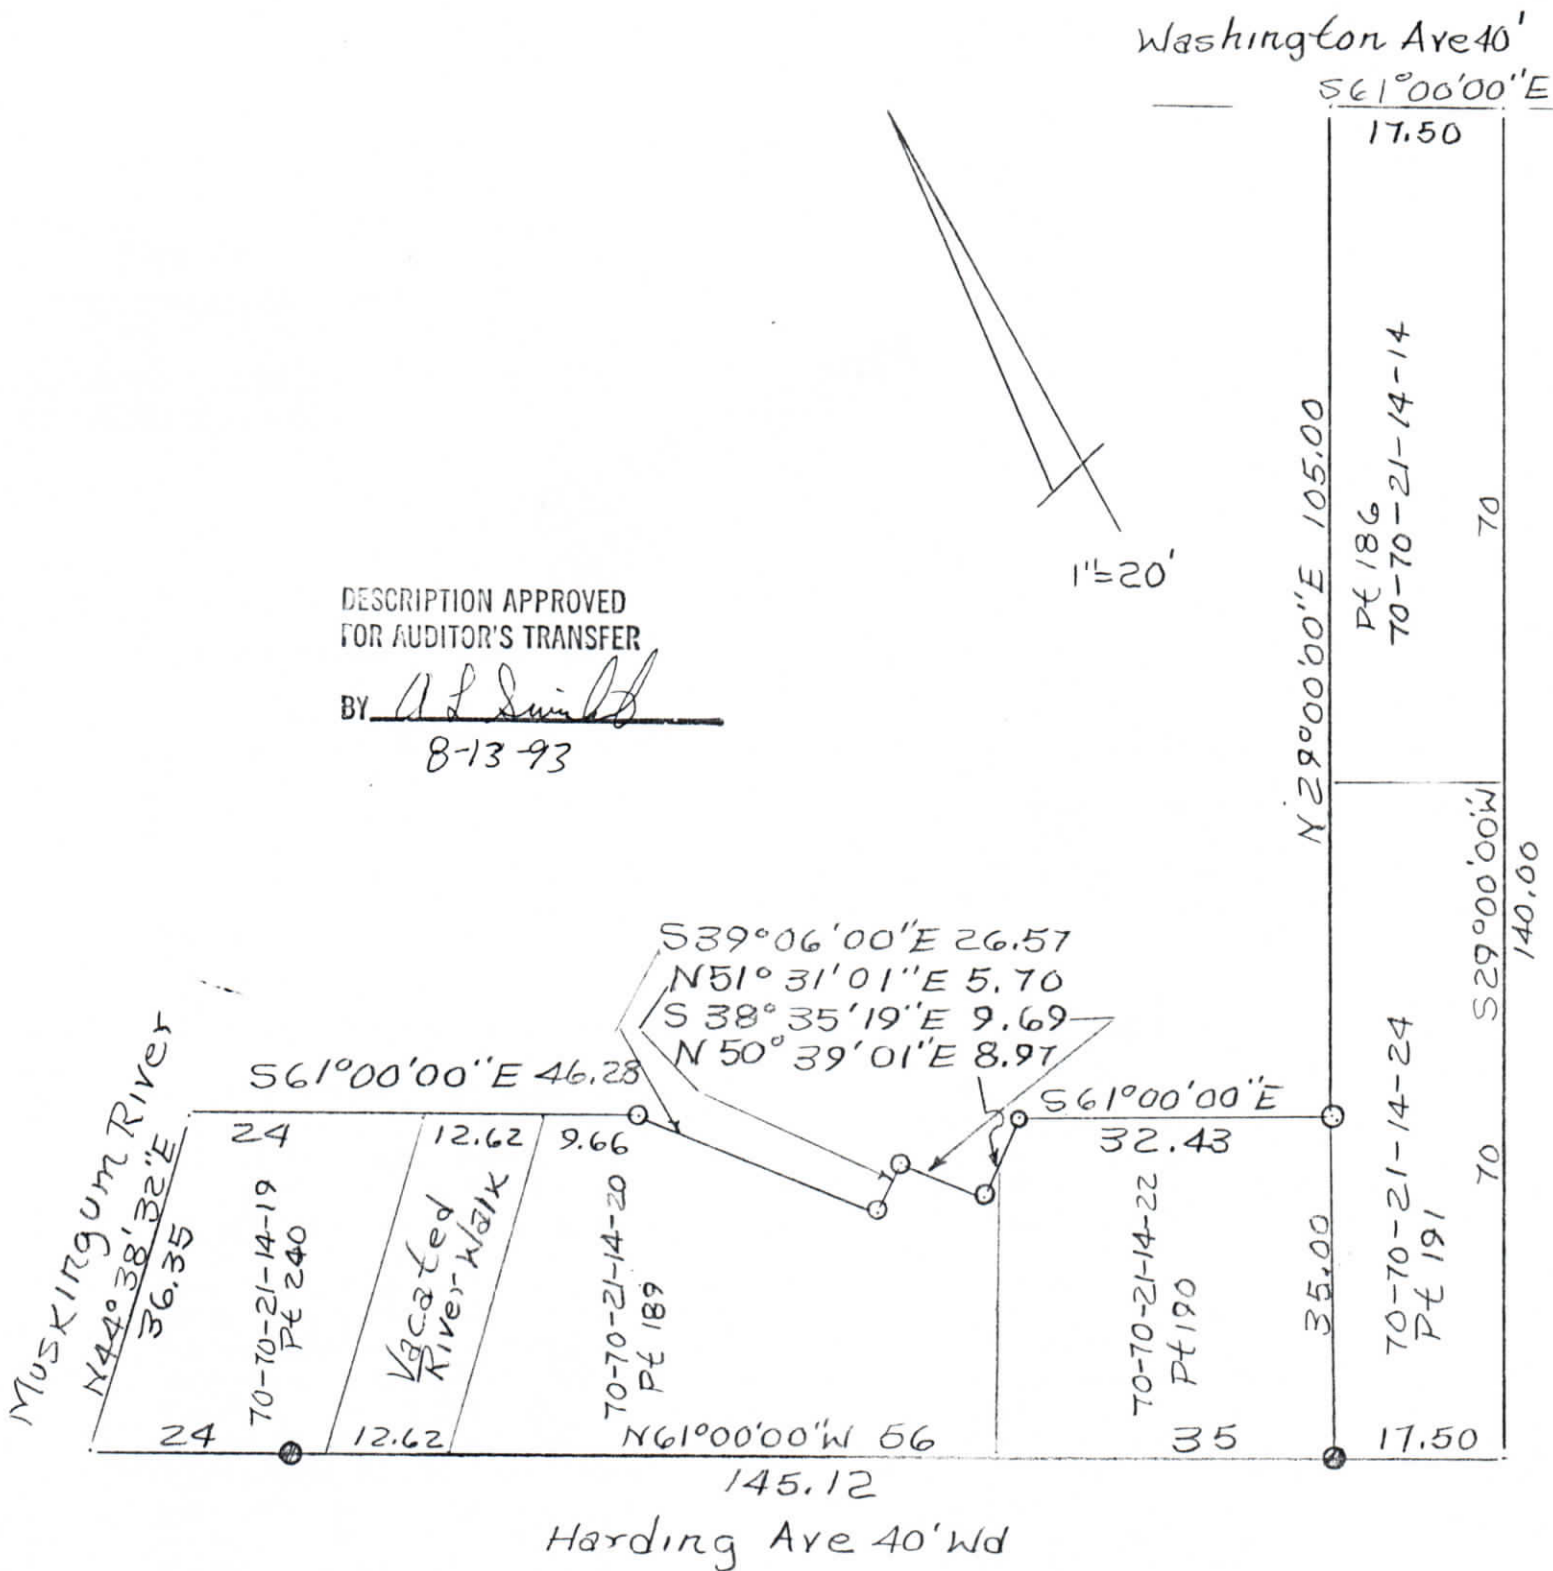

Iron Pins Found
Iron Pins Set No.
5 Reinf. Bars 30" Lg.
Plastic ID Caps

OFFICE COPY
NOT RECORDABLE

Gordon & Ruth E. Axe
Survey By R. L. Daniels
Reg. Surveyor No. 5410
Muskingum County,
Washington Township,
T1, R7, Qtr. Twp. 3