


BINCKLEY LAND SURVEYING  
6375 WINDSONG WAY NASHPORT, OHIO 43830  
PHONE ( 740 ) 455 - 3736

SITUATE IN THE STATE OF OHIO, COUNTY OF MUSKINGUM, TOWNSHIP OF WASHINGTON, AND BEING A PART OF UNDERWOODS RESERVATION LOT # 16 OF UNDERWOODS SUBDIVISION IN PLAT BOOK AQ, PAGE 55, AND PART OF LOT # 92 OF MINERAL ADDITION PLAT BOOK # 2, PAGE # 2, QUARTER TOWNSHIP # 3 TOWNSHIP 1 NORTH, RANGE 7 WEST, OF THE UNITED STATES MILITARY DISTRICT, AND PART OF PARCEL # 70 - 26 - 00 - 06 - 001 AND PARCEL 3 70 - 34 - 01 - 03 AND PARCEL # 70 - 34 - 01 - 04 AND PARCEL # 70 - 34 - 01 - 05 WHICH WAS LAST CONVEYED TO BROWNING FERRIS INDUSTRIES OF OHIO INC. IN DEED VOLUME # 1007, PAGE # 93 AND DEED VOLUME # 1028, PAGE # 254 OF MUSKINGUM CO RECORDS

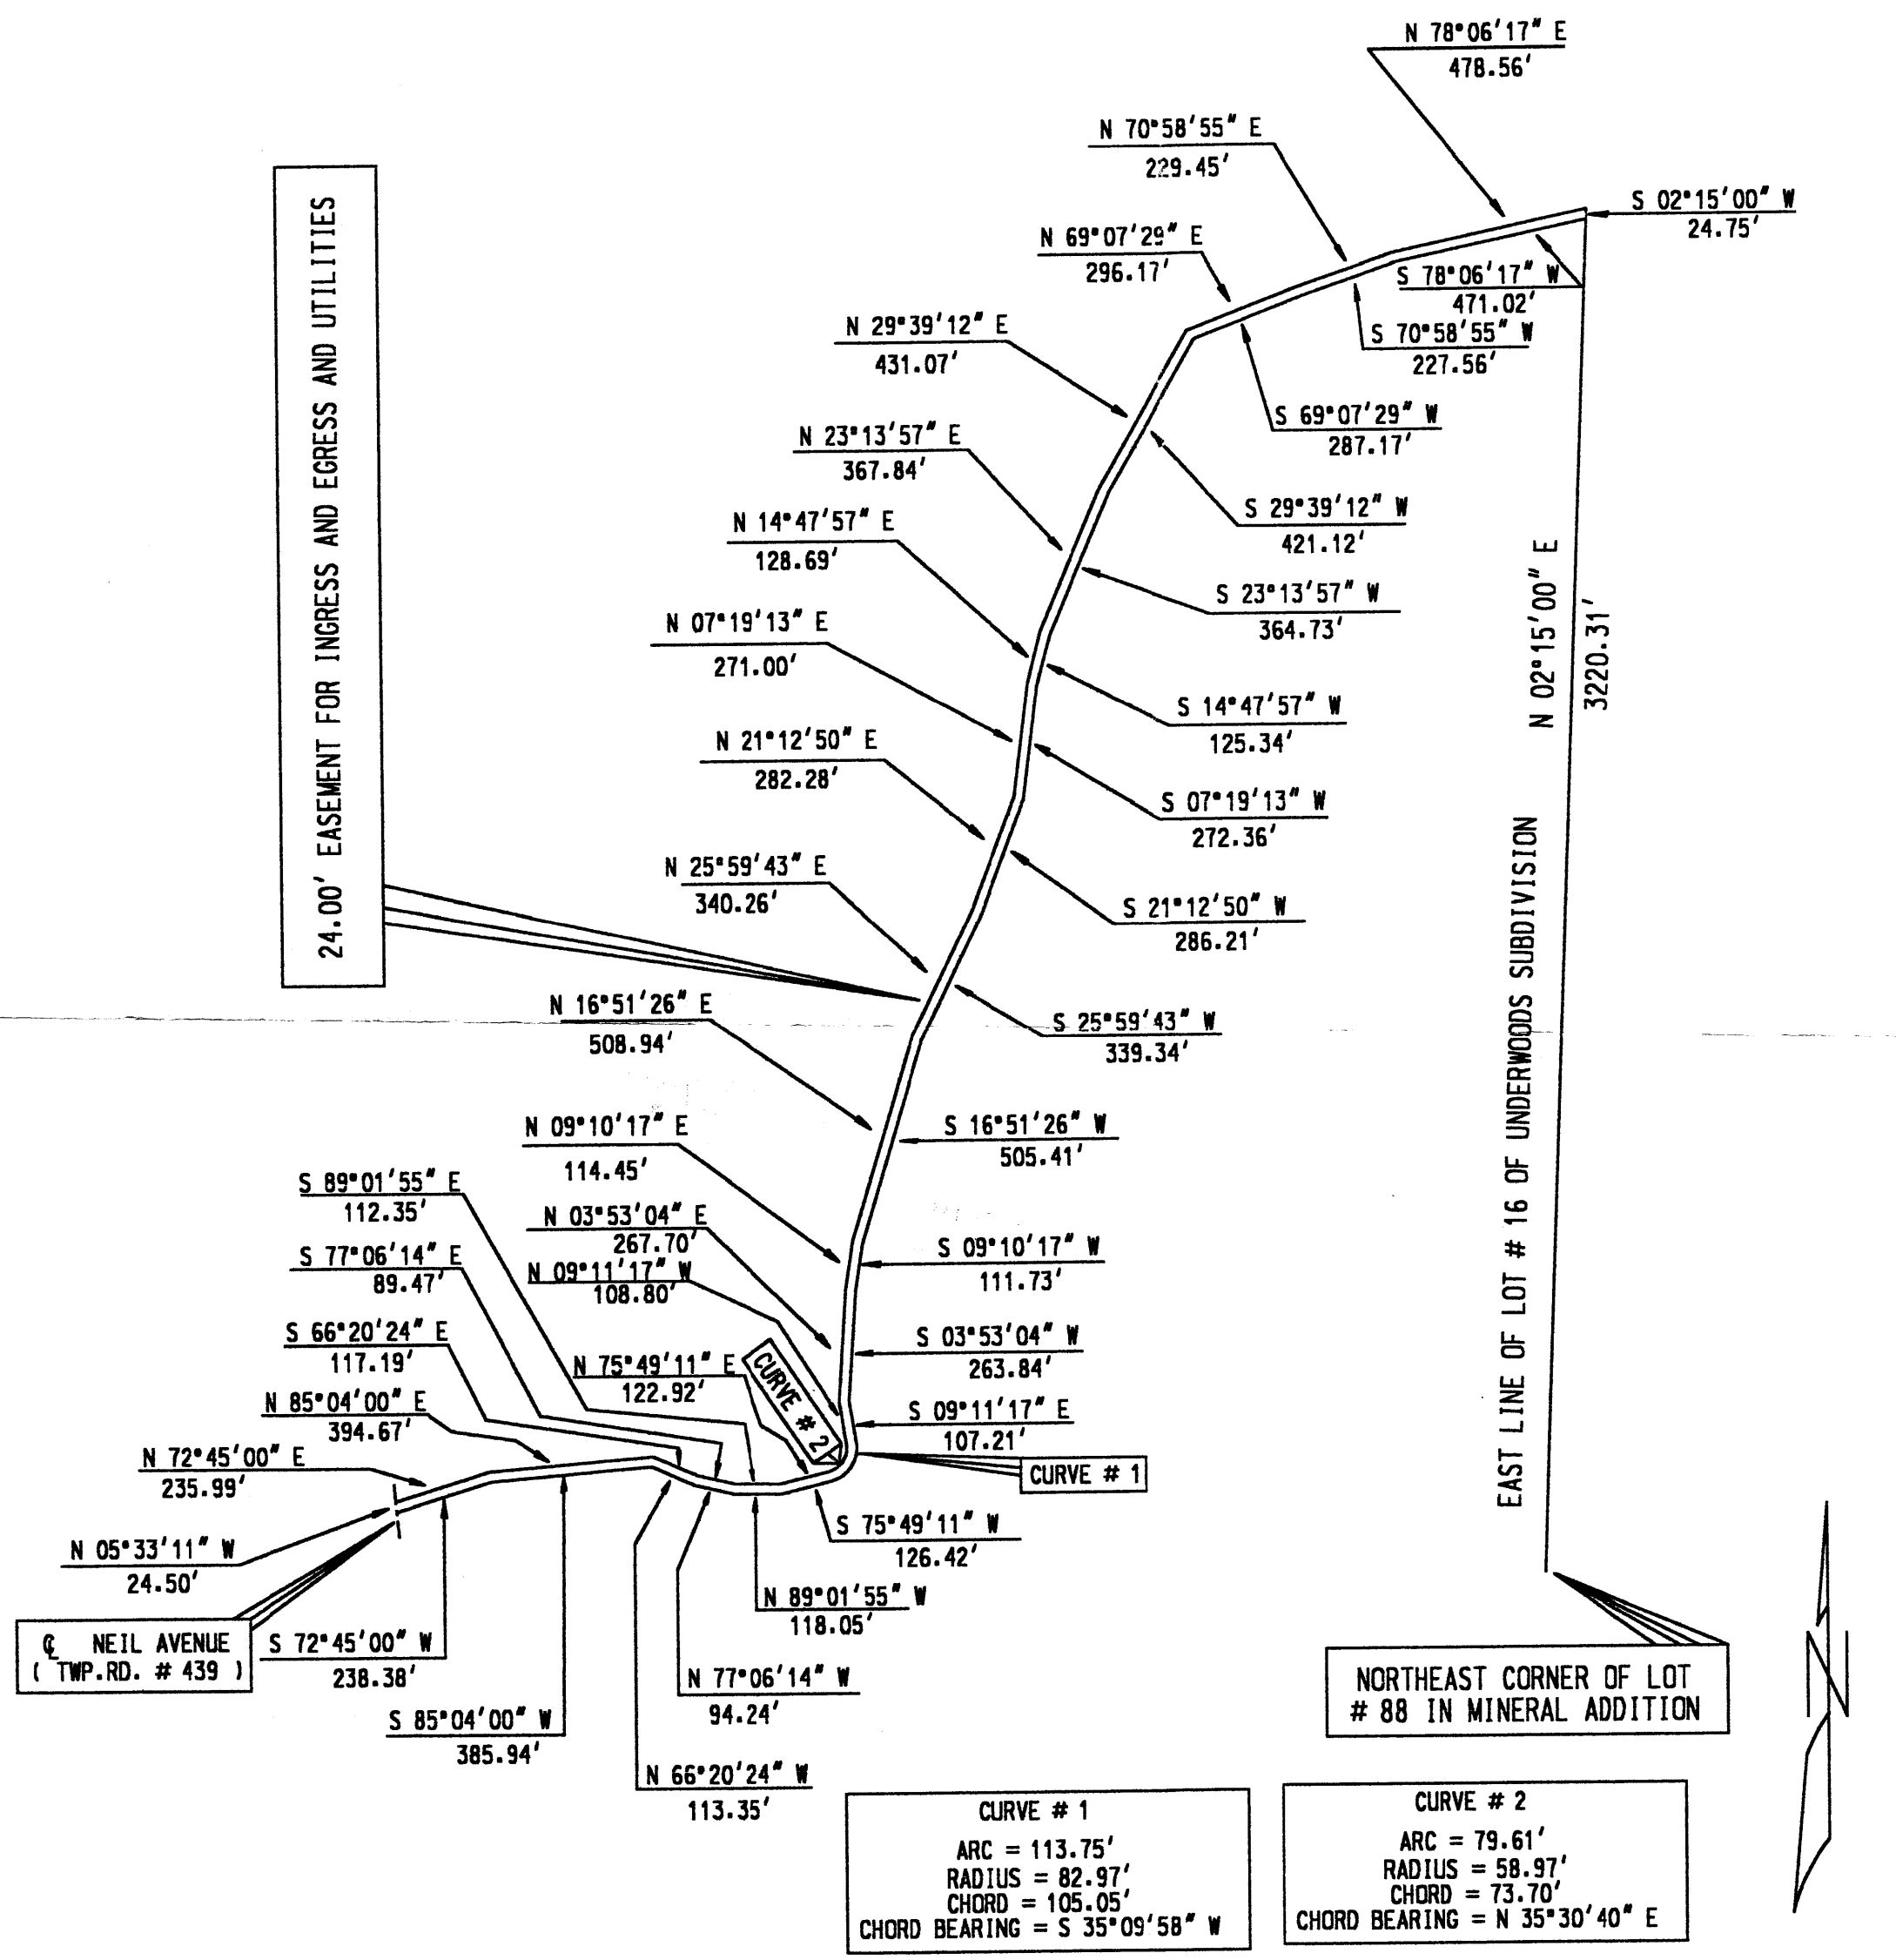

REFERENCES : TAX MAPS, DEEDS OF RECORD, USGS QUADRANGLE MAP, PLAT OF MINERAL ADDITION, PLAT OF UNDERWOODS SUBDIVISION, SURVEYS BY JERRY GAMBLE DATED 10 - 15 - 1981,  
BASIS OF BEARING : BEARINGS ON THIS PLAT ARE ASSUMED ON THE EAST LINE OF LOT # 16 OF UNDERWOODS SUBDIVISION AS BEING N 02 DEGREES 15 MINUTES 00 SECONDS EAST AND ARE FOR ANGULAR CALCULATION ONLY.

I HEREBY CERTIFY THAT THIS PLAT REPRESENTS AN ACTUAL SURVEY COMPLETED BY ME ON SEPTEMBER 26, 2000 AND IS CORRECT TO THE BEST OF MY KNOWLEDGE.

DONALD E. BINCKLEY P.S. 7879 DATE