


JOHN E. FARRERHILL
REGISTERED SURVEYOR
530 LONGVIEW AVENUE
ZANESVILLE, OHIO 43701

70-34-04-08-001 PS
70-34-04-07-001

70-34

N
SCALE: 1"=100'

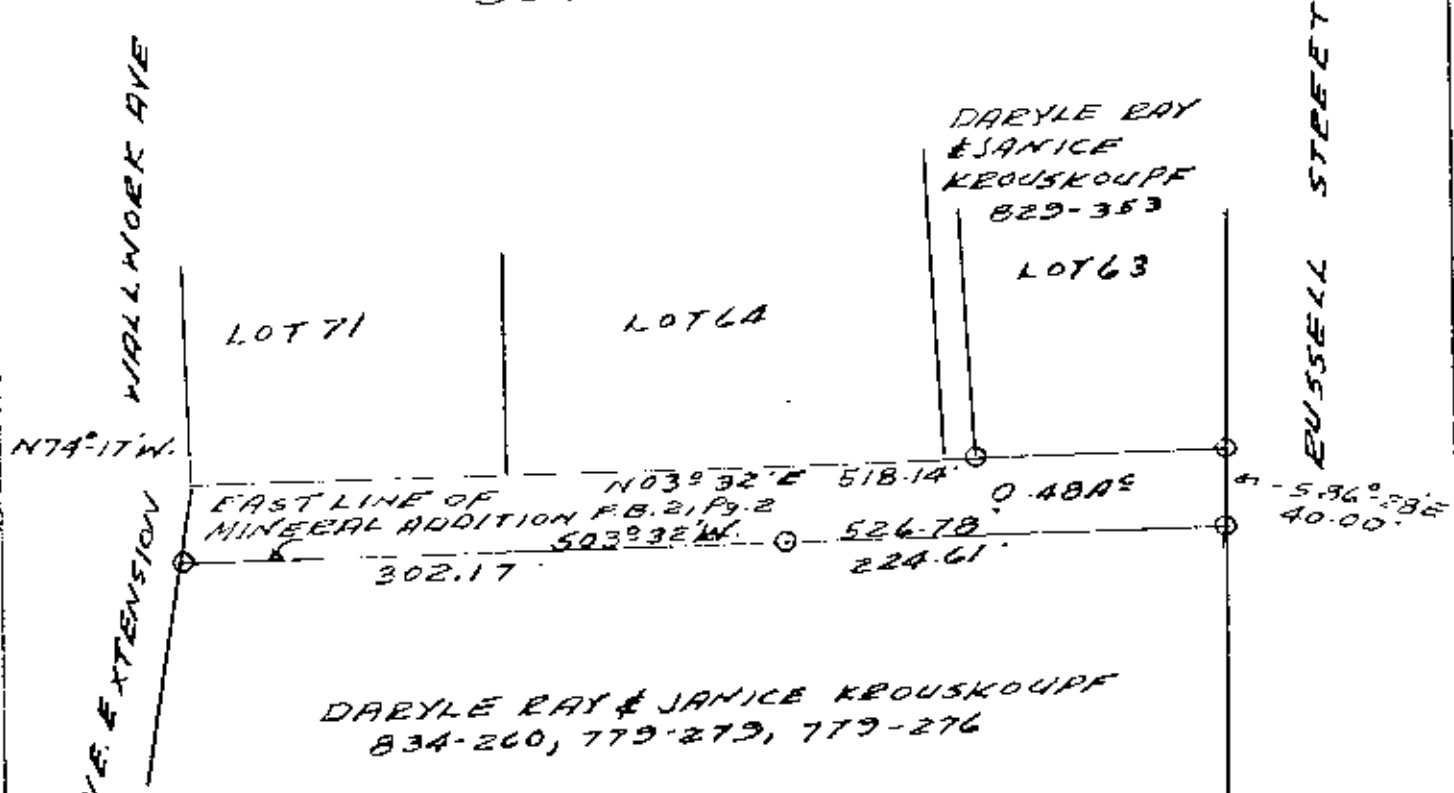

DARYLE RAY & JANICE KROUSKOUFF
834-260, 779-273, 779-276

DESCRIPTION APPROVED
for Auditor's transfer

[Signature]
10/30/12

PLAT SHOWING
0.48 ACRES

BEING A PART OF MINERAL
ADDITION, NORTH PART OF
QUARTER TOWNSHIP 3,
TOWNSHIP 1, RANGE 7,
WASHINGTON TOWNSHIP,
MUSKINGUM COUNTY, OHIO

OFFICE COPY
NOT RECORDED

DATE OCTOBER 30, 1981

[Signature]
REG. SURVEYOR NO 5307