

TERRY J. FINLEY SURVEYING & MAPPING

155 Mockingbird Hill, Zanesville, OH 43701

Phone or Fax: (740) 454-8721

Ohio Registered Surveyor #S-7222

State: OHIO

City:

County: MUSKINGUM

Subdivision:

Township: WASHINGTON

Plat Book:

Page:

Lot #:

Section: PT. 3RD 1/4-T-1, R-7
PT. LOT 1 UNDERWOODS SUBD.


Deed Volume:

Page:

SURVEY PLAT FOR: STEVE WHEELER

Auditor's Parcel #: 70-39-05-24-000 PT.

Bearings shown herein are based upon: WEST LINE LANSDALE ACRES #2

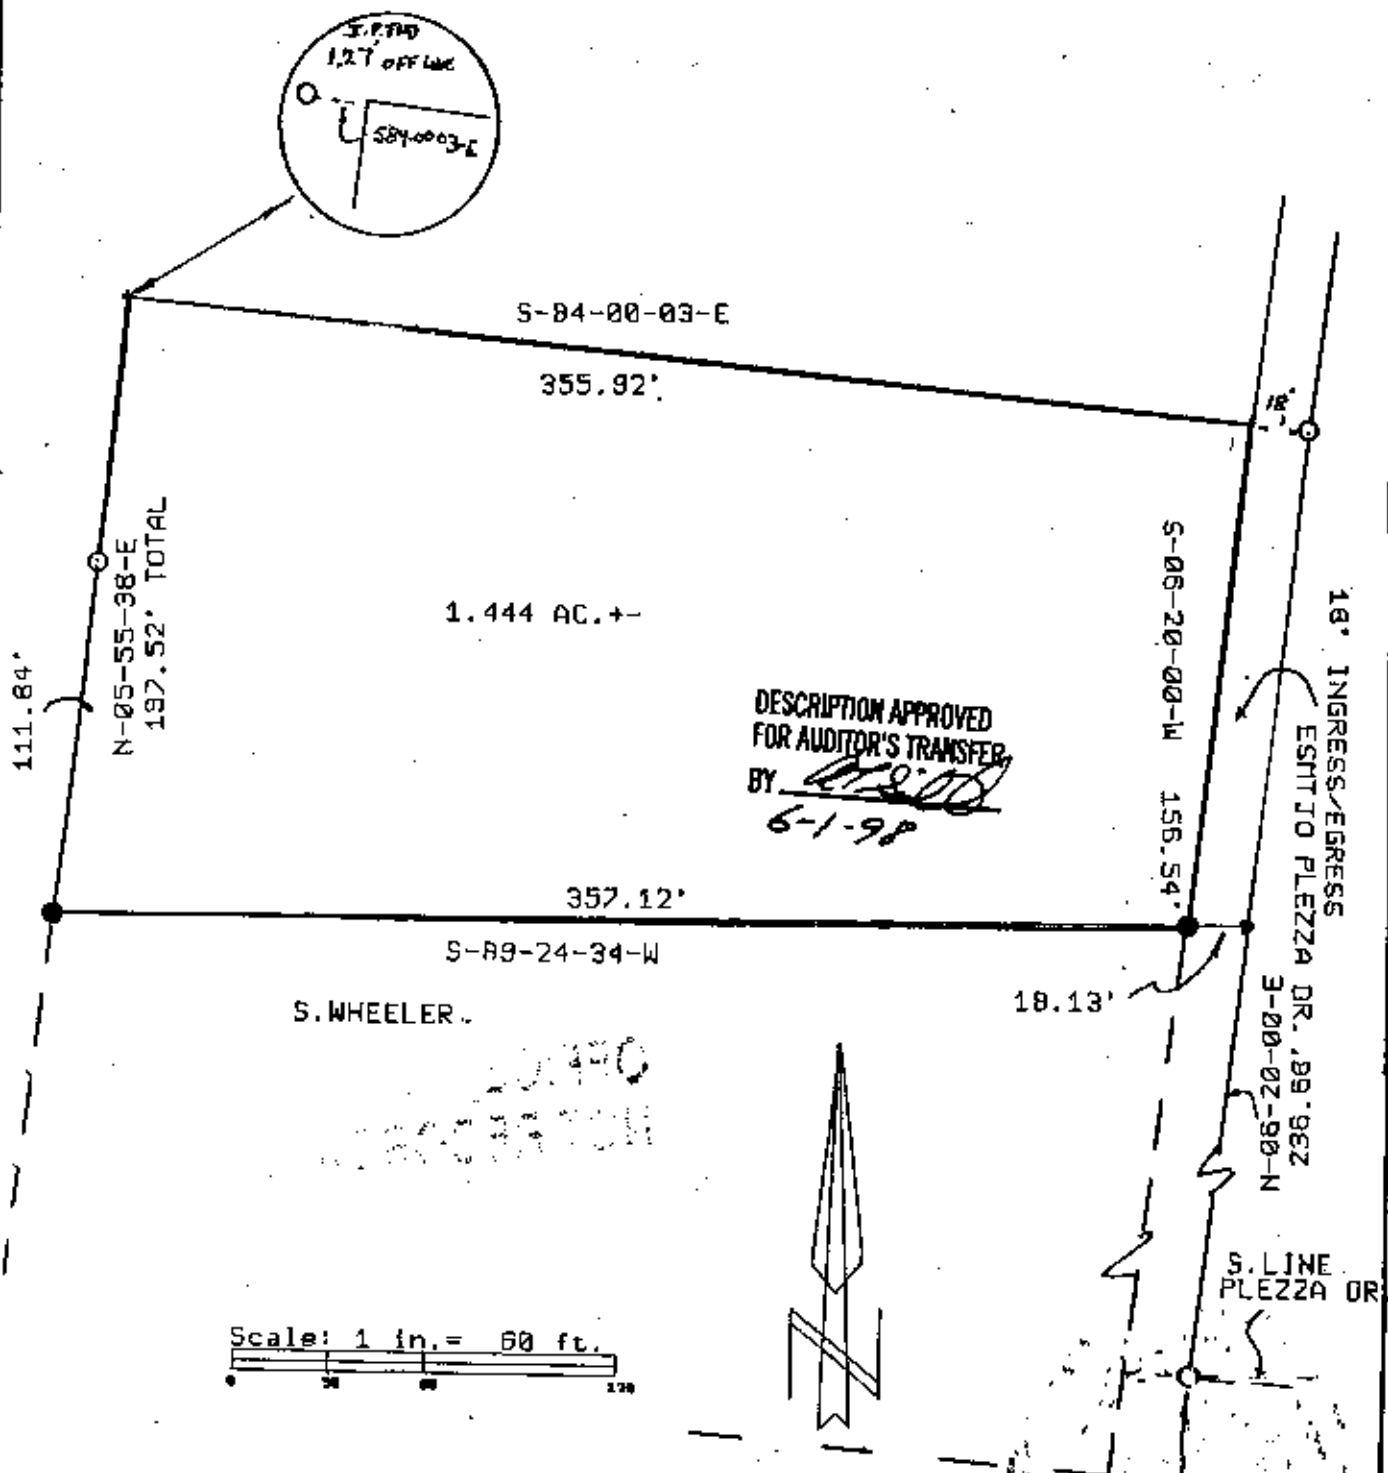

DESCRIPTION APPROVED
FOR AUDITOR'S TRANSFER
BY *[Signature]*
6-1-98

S. WHEELER.

S. LINE
PLEZZA DR.

LEGEND:

Iron pin set (5/8" rubber w/cap)

Iron pin found

Stone found

Axle found

Railroad spike found

This plat drawn on MAY 31,

S.W. COR. LOT # 34
LANSDALE ACRES #2 PB. 10, PG. 42
P.O.B.

**OFFICE COPY
NOT RECORDED**

Terry J. Finley, Registered Surveyor

