


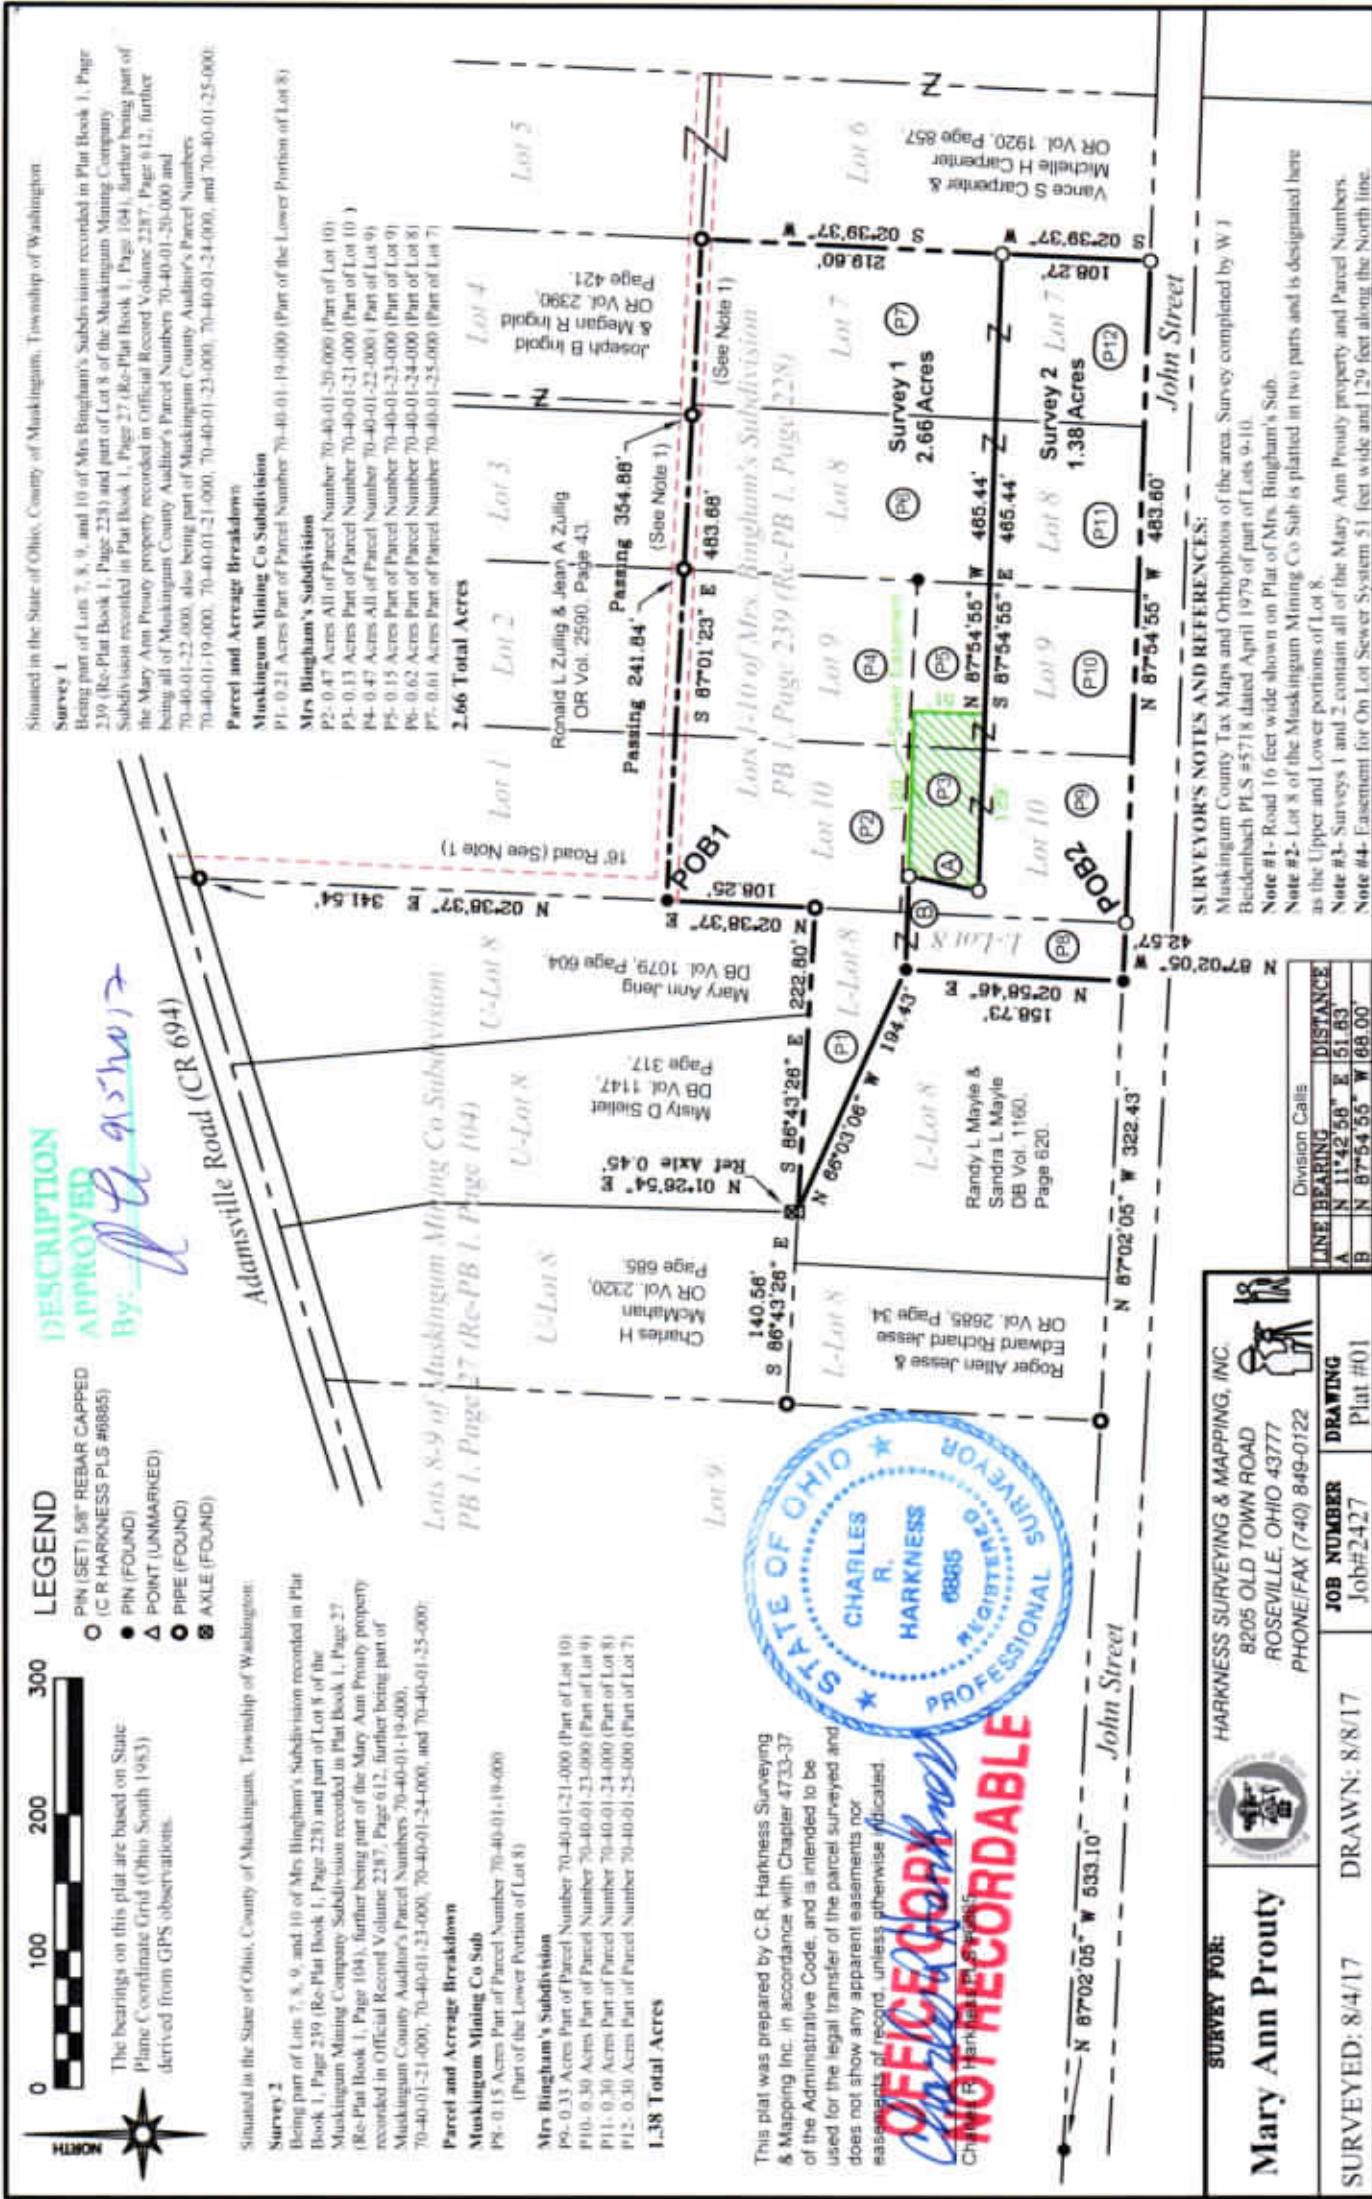

Approved For Transfer
On-Lot Sewage O.K.
Date 9.7.17
Math Han
Zanesville-Muskingum Co.
Health Department

APPROVED
MUSKINGUM COUNTY
PLANNING COMMISSION DIRECTOR

Date 9/8/17 Fee Paid

SURVEY FOR:		HARKNESS SURVEYING & MAPPING, INC.	
Mary Ann Prouty		8205 OLD TOWN ROAD	
SURVEYED: 8/4/17		ROSEVILLE, OHIO 43777	
DRAWN: 8/8/17		PHONE/FAX (740) 849-0122	
JOB NUMBER		DRAWING	
Job#2427		Plat #01	

LINE	BEARING	DISTANCE
A	N 11°42'56" E	51.83'
B	N 87°54'55" W	68.00'

SURVEYOR'S NOTES AND REFERENCES:
Muskingum County Tax Maps and Orthophotos of the area. Survey completed by W J Beidenbach PLS #5718 dated April 1979 of part of Lots 9-10.
Note #1- Road 16 feet wide shown on Plat of Mrs. Bingham's Sub.
Note #2- Lot 8 of the Muskingum Mining Co Sub is platted in two parts and is designated here as the Upper and Lower portions of Lot 8.
Note #3- Surveys 1 and 2 contain all of the Mary Ann Prouty property and Parcel Numbers.
Note #4- Easement for On Lot Sewer System 51 feet wide and 129 feet along the North line.