


PLAT OF SURVEY FOR JAMES BROS., INC.

STATE OF OHIO, MUSKINGUM COUNTY, WASHINGTON TOWNSHIP,
PART OF QUARTER TOWNSHIP 3,
TOWNSHIP 1 NORTH, RANGE 7 WEST
UNITED STATES MILITARY LANDS

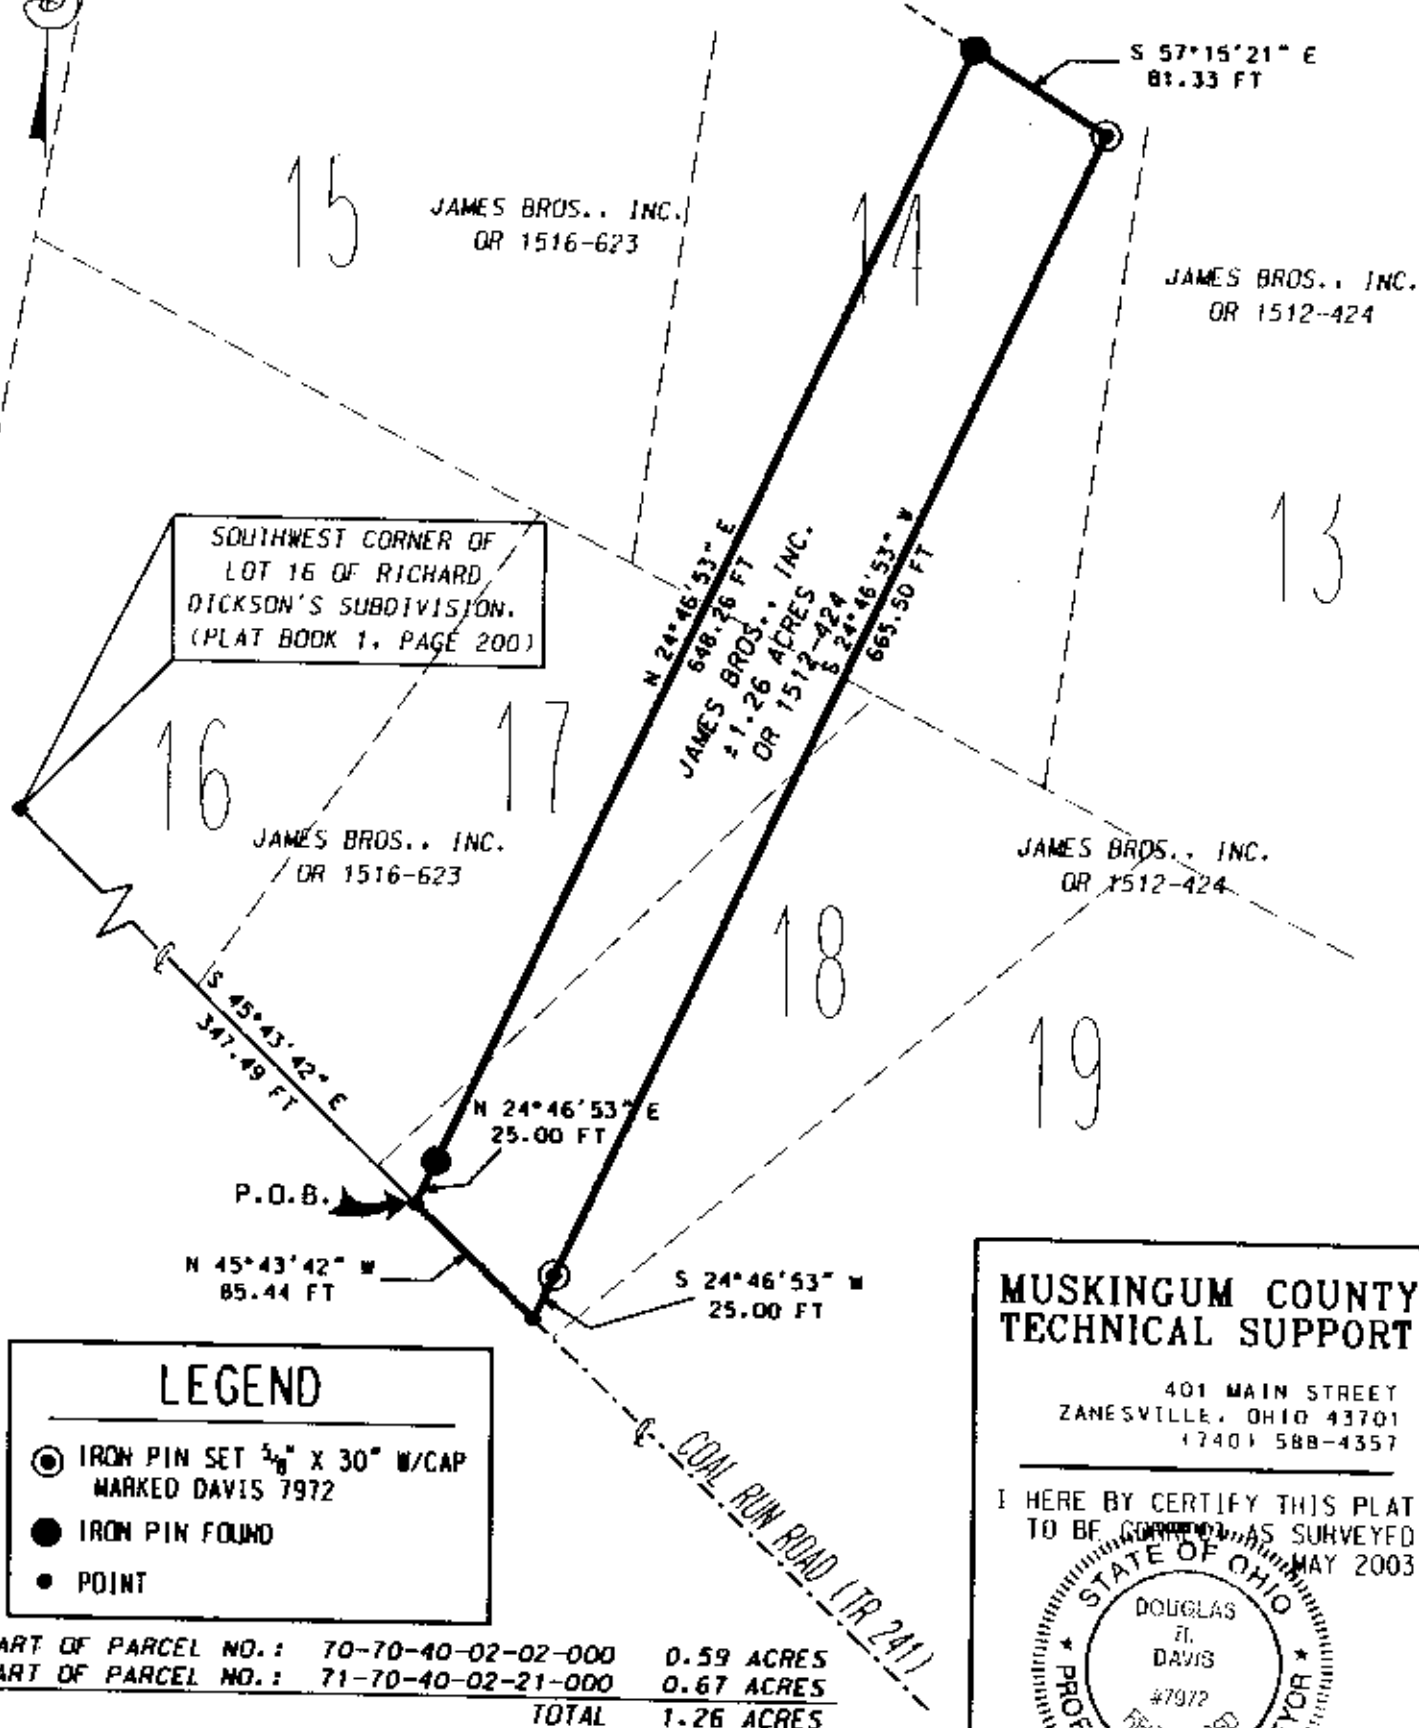

BASIS OF BEARING:
BEARINGS ARE BASED ON THE CENTERLINE OF COAL RUN ROAD (TR 241), AS PER J.D. NEWCOME SURVEY OF A 5.00 ACRE PARCEL FOR JAMES BROS., INC.

PERTINENT DOCUMENTS AND SURVEYS USED:

- DEED REFERENCES SHOWN
- TAX MAPS
- SURVEY RECORDS FOUND IN THE MUSKINGUM COUNTY ENGINEERS OFFICE, ZANESVILLE, OHIO

DESCRIPTION APPROVED FOR AUDITORY TRANSFER BY *all*

6-13-2003

MUSKINGUM COUNTY TECHNICAL SUPPORT

401 MAIN STREET
ZANESVILLE, OHIO 43701
(740) 588-4357


I HEREBY CERTIFY THIS PLAT TO BE CORRECT AS SURVEYED MAY 2003



OFFICE COPY NOT RECORDABLE

JAMES BROS., INC.
PLAT OF SURVEY

DATE 06/11/03

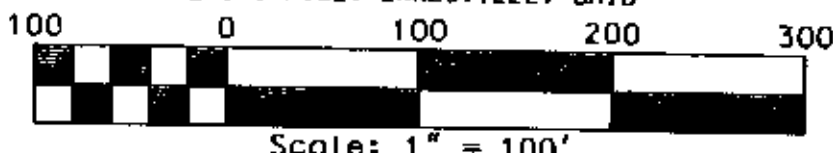

Scale: 1" = 100'