

N Cannon Land Surveying


7945 Twp. Rd. 114 NE
New Lexington, Ohio 43764
(614) 342-2835

Bearings Shown Hereon are to an Assumed Meridian and Are Used to Denote Angles Only.
Data References: U.S.G.S. Maps, Tax Maps, Deed Descriptions, and Existing Monumentation.

This Survey is Subject to any Facts That May be Disclosed by a Full and Accurate Title Search.

Scale 1" = 100'
0 100' 200'

N/W Corner Of Lot 12
in Richard Dickson's Sub.
Plat Book 1 Pg. 170
Replat Plat Book 1, Pg. 200

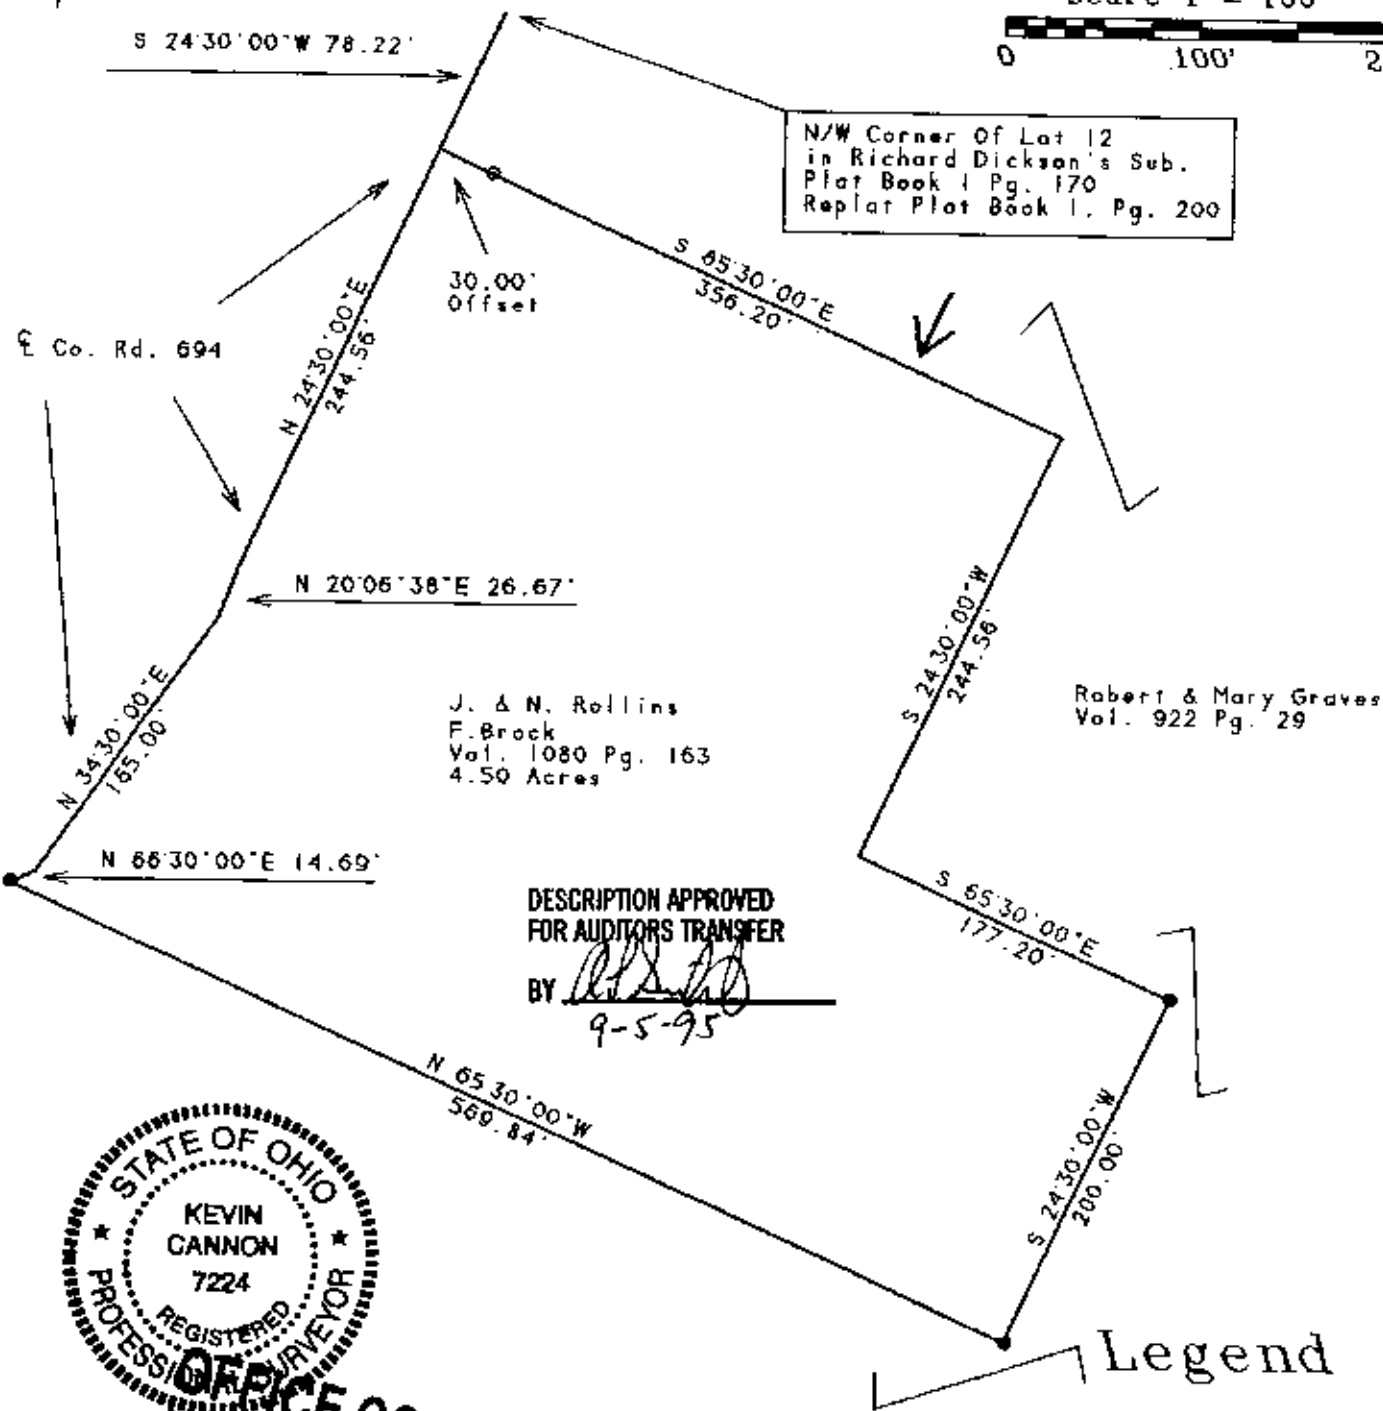

Survey For: Frances Brock
State: Ohio
County: Muskingum
Township: Washington
City or Village: N/A
Subdivision: N/A
Parcel #: All of 70-40-02-13
Parcel #: All of 70-40-02-14
Parcel #: All of 70-40-02-15
Parcel #: All of 70-40-02-16