


PLAT OF SURVEY FOR MARK WALKER

PART OF LOT 18 OF THE MUSKINGUM MINING COMPANY SUBDIVISION,
QUARTER TWP 3, T-1N, R-7W, WASHINGTON TOWNSHIP,
MUSKINGUM COUNTY, STATE OF OHIO

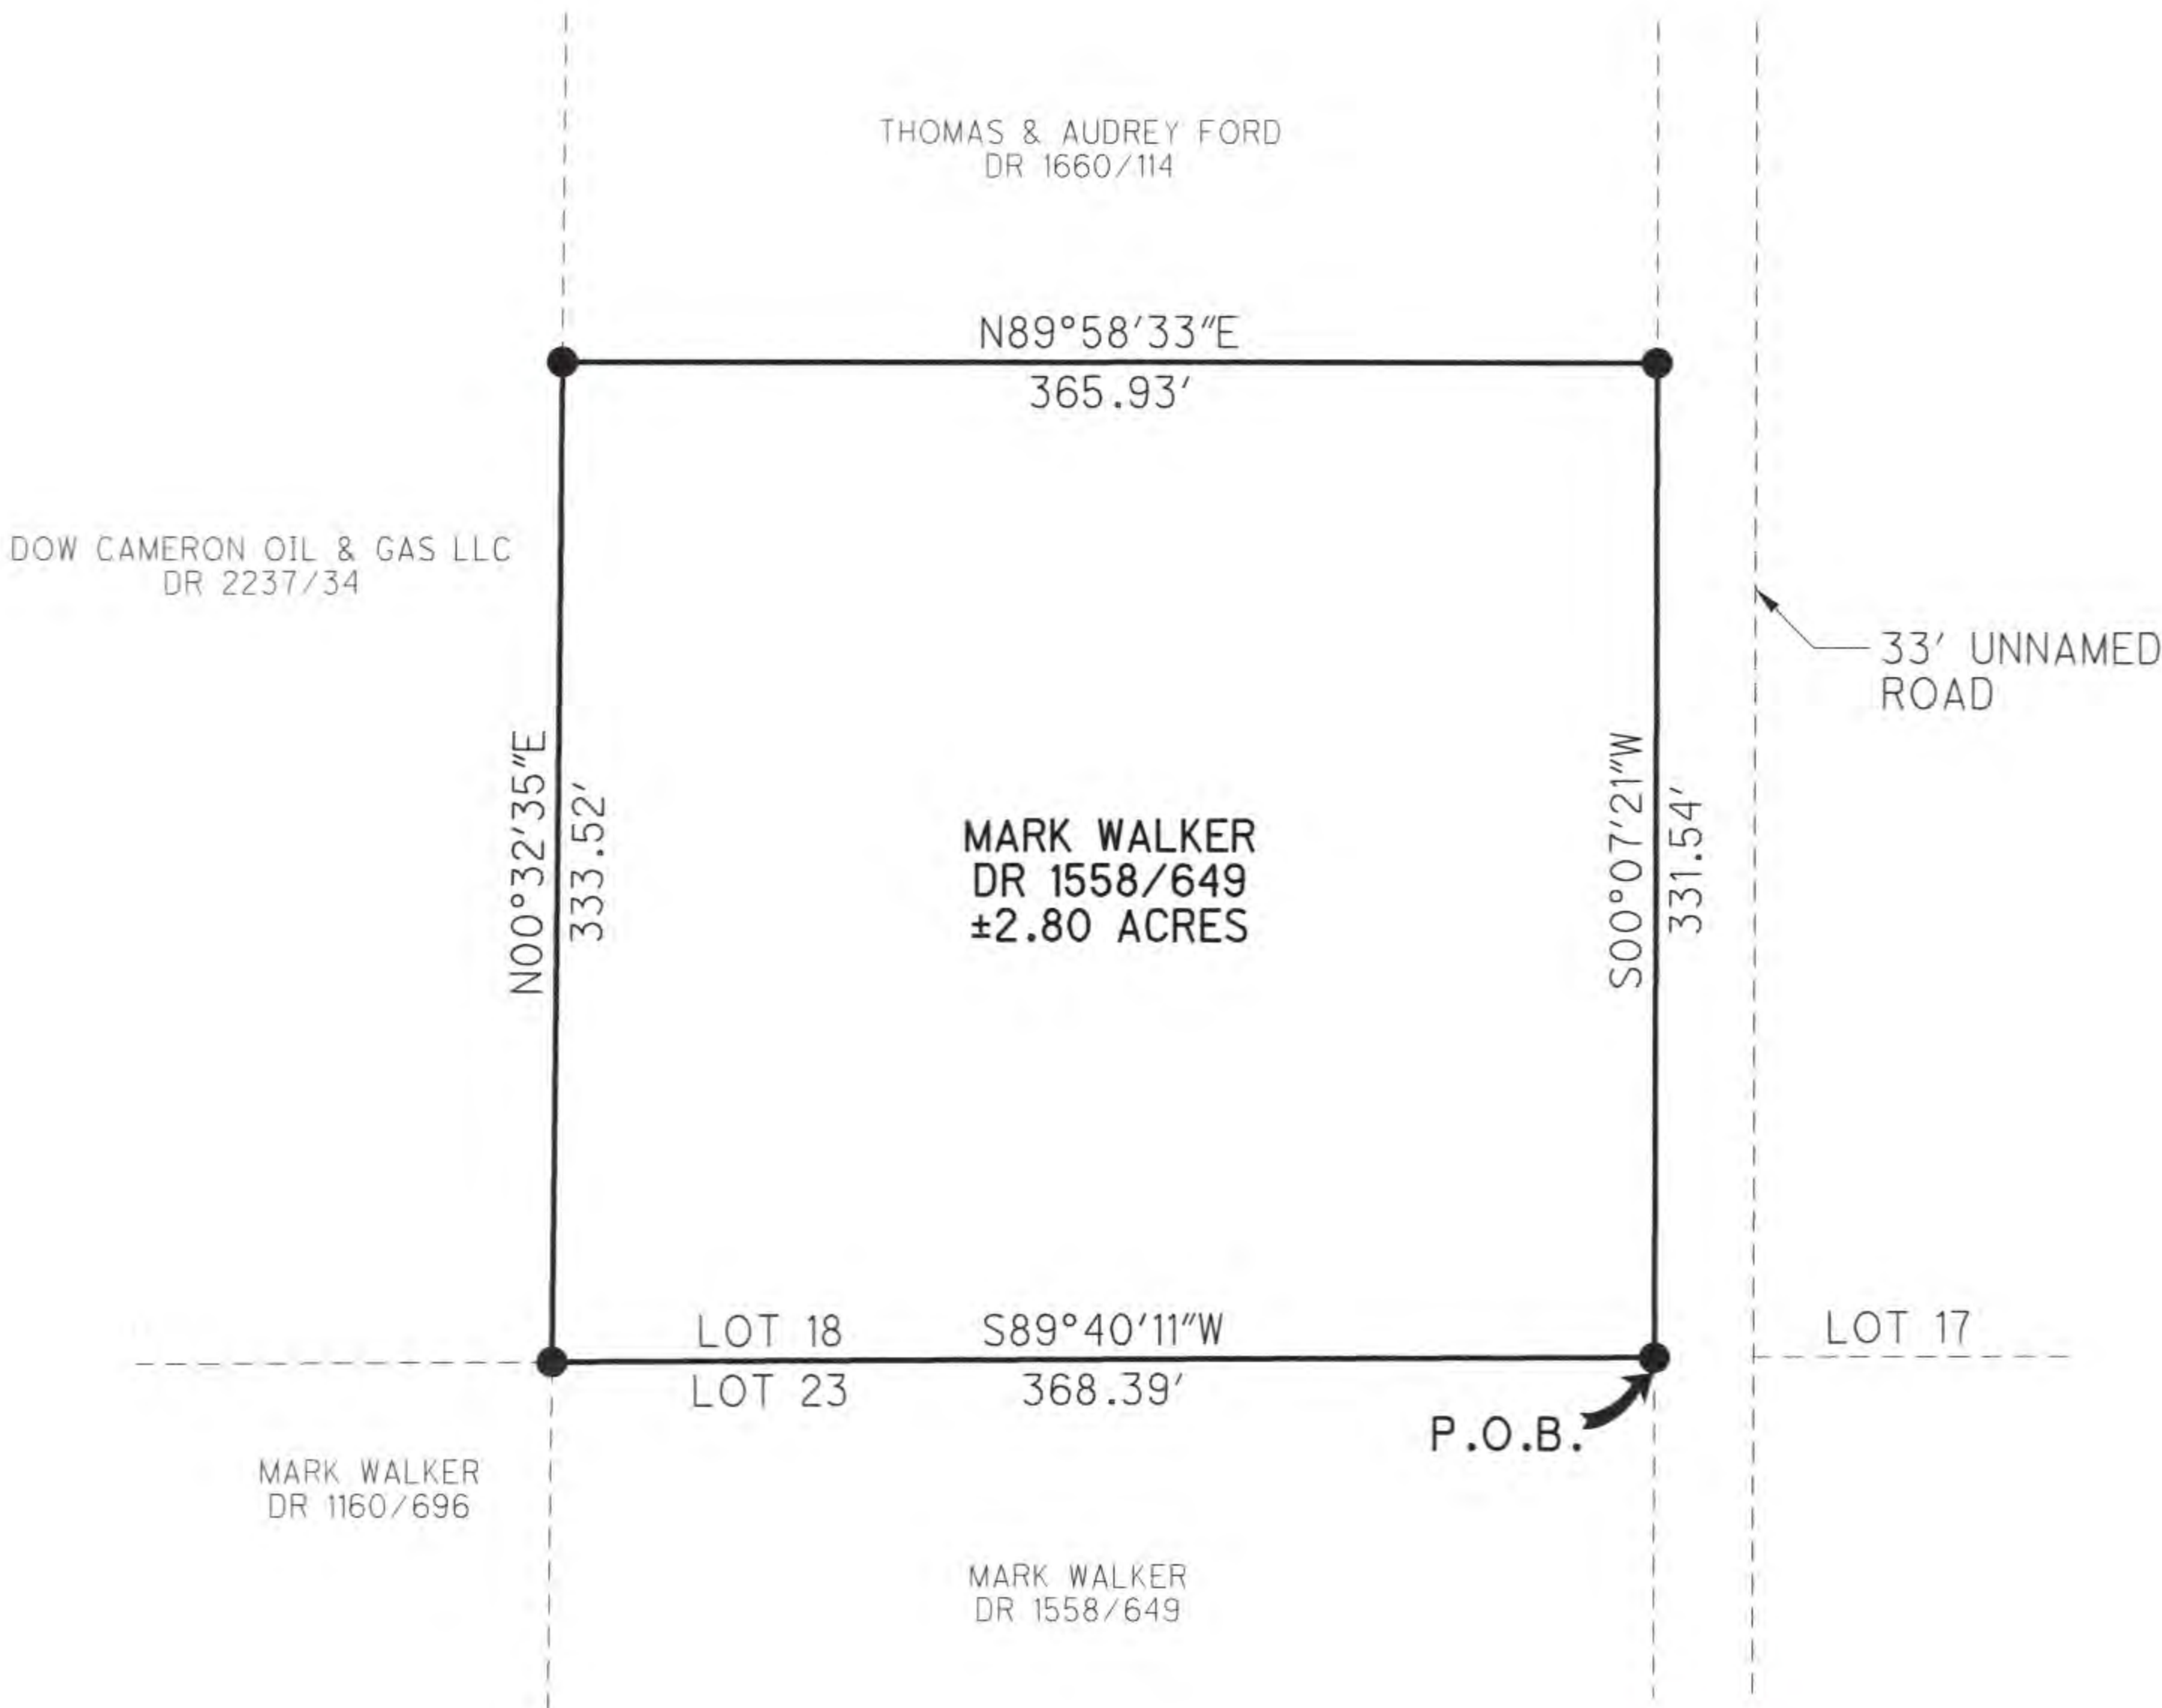

DESCRIPTION
APPROVED
By: *[Signature]* 12/5/11


MUSKINGUM COUNTY RECORDER'S OFFICE
PARCEL# 70-40-02-34-000 (DR 1660/114)
TOTAL = 2.80 ACRES

PERTINENT DOCUMENTS AND SURVEYS USED:
- DEED REFERENCES SHOWN
- TAX MAPS
- SURVEY RECORDS FOUND IN THE MUSKINGUM COUNTY
ENGINEER'S OFFICE

BASIS OF BEARING:
BEARINGS SHOWN HEREON ARE TO BE ASSUMED MERIDIAN
AND ARE USED TO DENOTE ANGLES ONLY.

LEGEND

● IRON PIN FOUND

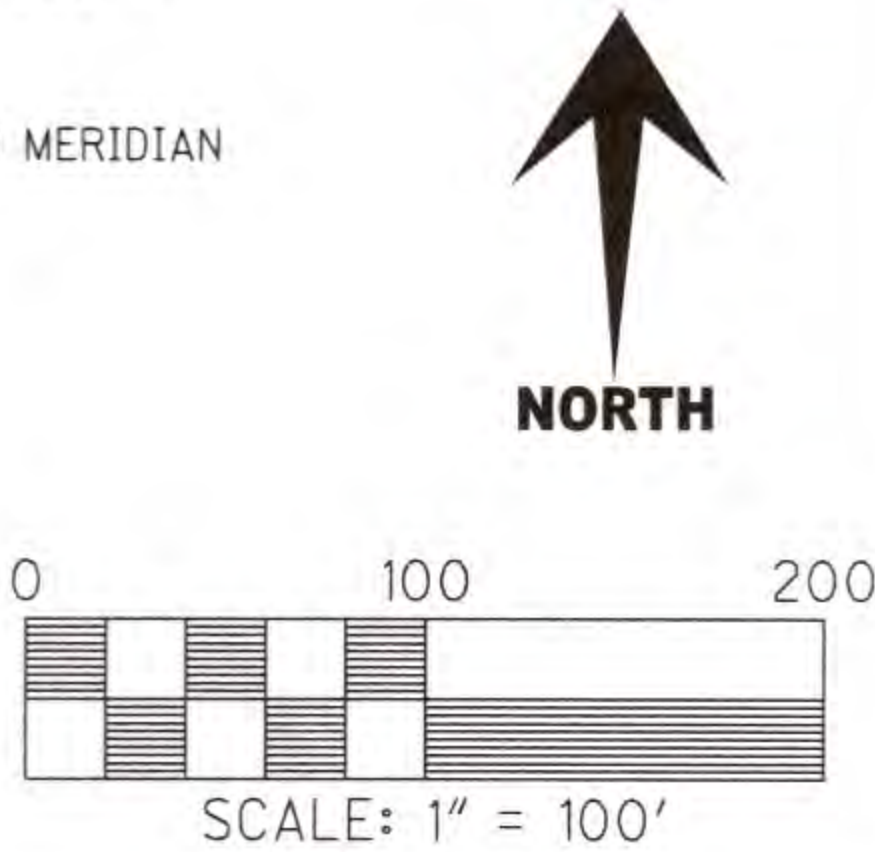

PLANS PREPARED BY:
MARK S. HILL P.E., P.S.
2387 HIGH POINT DRIVE
ZANESVILLE, OH 43701
(740)450-3650

I HEREBY CERTIFY THIS PLAT TO BE CORRECT



[Signature] 10/20/11

MARK HILL
PSL# 7536
DATE: OCTOBER 20, 2011