

Robert Shinn
5/24/87

Situated in the State of Ohio, County of Muskingum, Township of Washington, part of Quarter Township 3, Township 1, Range 7, part of Lot No. 1 of Muskingum Mining Subdivision, bounded and described as follows:

Commencing at a stone at the Southwest corner of Lot One (1) of Muskingum Mining Subdivision; thence South $84^{\circ} 45'$ East 175.00 feet to an iron pin (set) the place of beginning; thence along center of a 12.00 foot right-of-way North $5^{\circ} 22' 52''$ East 660.15 feet; thence leaving right-of-way South $85^{\circ} 30' 51''$ East 105.86 feet to an iron pin (set) passing an iron pin (set) at 6.00 feet; thence South $40^{\circ} 49' 59''$ West 661.57 feet to an iron pin (set); thence North $84^{\circ} 45'$ West 112.20 feet to the place of beginning, containing 1.65 acres more or less.

Bearings are based on the West line of Lot One (1) of Muskingum Mining Addition Bearing North $5^{\circ} 15''$ East.

Being a part of Auditor's Parcel No. 70-70-44-01-24-000.


OFFICE COPY
NOT RECORDABLE
Survey & Description By:
R. L. Daniels
Registered Surveyor No. 5410

DESCRIPTION APPROVED
FOR AUDITOR'S TRANSFER

BY R. L. Daniels
6-1-87

IN WITNESS WHEREOF, I have hereunto set my hand and the seal of the County of Washington, State of Missouri, this 10th day of April, 1987.

CLERK OF THE COUNTY OF WASHINGTON, MISSOURI

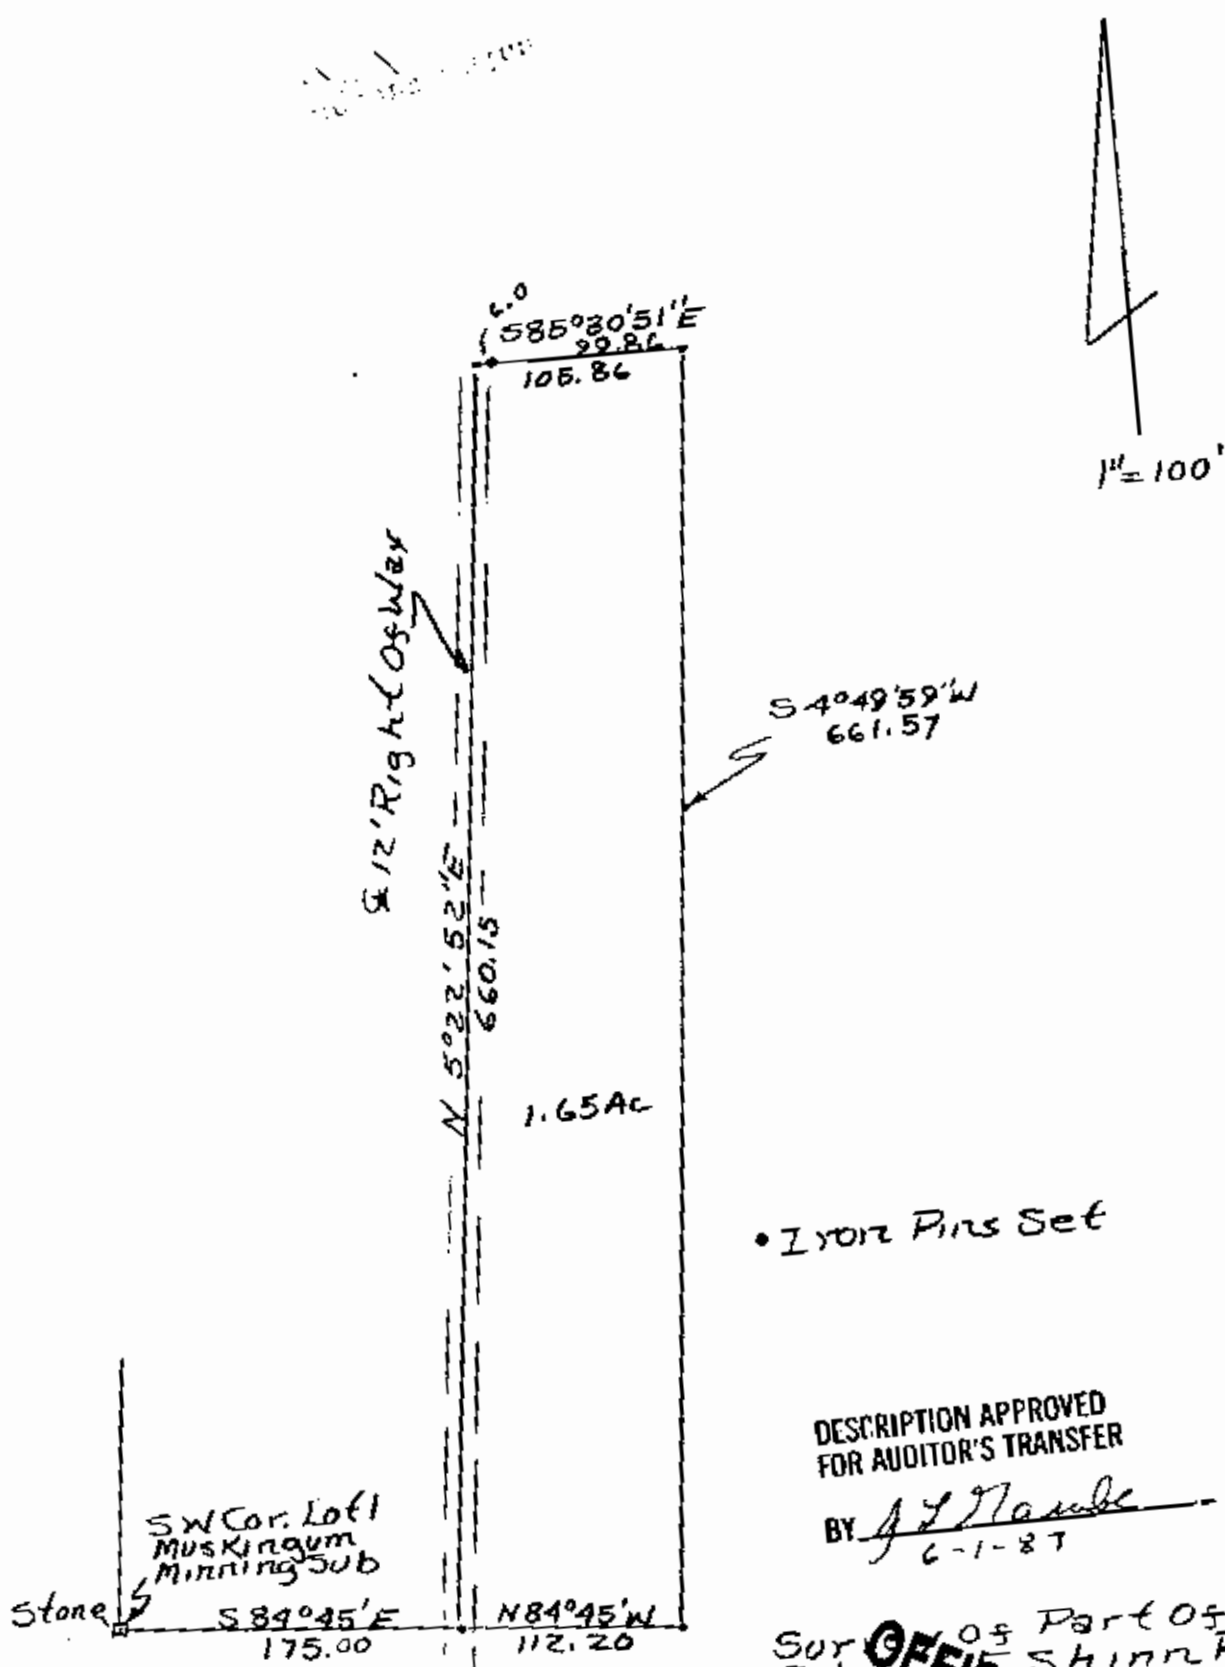

• Iron Pins Set

DESCRIPTION APPROVED
FOR AUDITOR'S TRANSFER

BY J. J. Nambé
6-1-87

Part of Parcel No.
70-70-44-01-24-000

Survey of Part of
Robert Shinn Property
5/2nd of RLD Daniels
Reg Survey No. 5410
Muskingum County,
Washington Township,
Part of Quarter Township
T1, R7, Part of Lot 1 of
Muskingum Mining Sub-
Division.

OFFICE COPY
NOT RECORDED