

# SKETCH FOR PAUL ZEMBA


AUDITORS PARCEL NUMBERS

70-48-03-02-000

70-48-03-01-000

BEING A PART OF QUARTER TOWNSHIP 3 AND 4, TOWNSHIP 1, RANGE 7, OF THE UNITED STATES MILITARY LANDS, WASHINGTON TOWNSHIP, MUSKINGUM COUNTY, OHIO.

BEARINGS ARE BASED ON THE PREVIOUS SURVEY OF A 7.808 MORE OR LESS ACRES TRACT COMPLETED APRIL 18, 2005 BY J.L. GAMBLE PS5737.

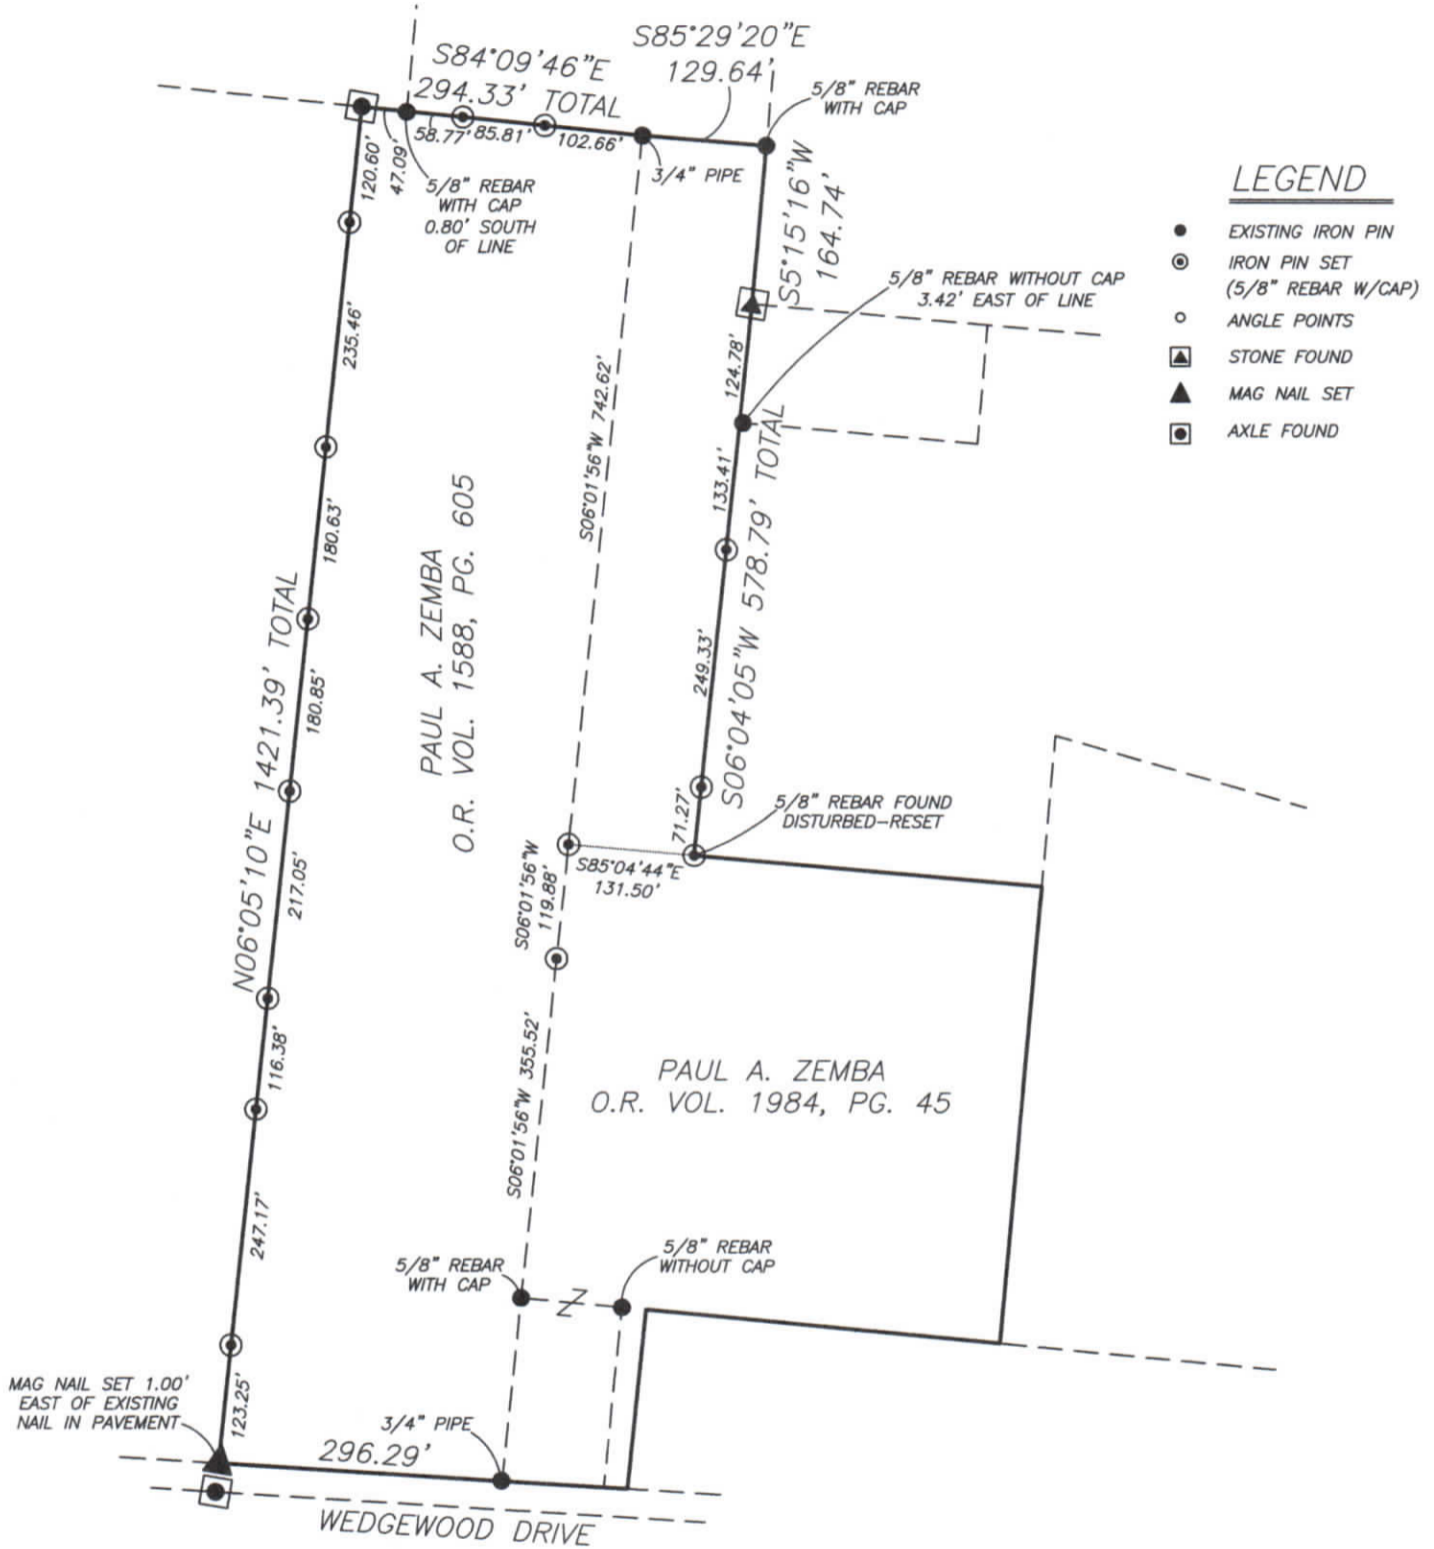

## LEGEND

- EXISTING IRON PIN
- ⊙ IRON PIN SET (5/8" REBAR W/CAP)
- ANGLE POINTS
- ▲ STONE FOUND
- ▲ MAG NAIL SET
- ⊠ AXLE FOUND

I HEREBY CERTIFY TO THE BEST OF MY KNOWLEDGE AND BELIEF THE ABOVE PLAT AND SURVEY TO BE CORRECT AS PREPARED BY ME, THIS 22nd DAY OF APRIL, 2014, FROM A FIELD SURVEY COMPLETED THE 22nd DAY OF APRIL, 2014.

**OFFICE COPY NOT RECORDABLE**  
 MICHAEL D. NICHOLS  
 REGISTERED SURVEYOR #6923



SCALE 1"=200'



BASELINE SURVEYING, INC.  
 3010 EAST PIKE, ZANESVILLE, OHIO 43701

phone: 740-453-4850, fax: 740-450-1000, email: BEI@rohio.com

DRAWN BY: JWJ

DATE: 04-22-14

SCALE: 1"=200'

CHECKED BY: MDN

JOB NO: 5701

DRAWING NO:  
 Z:\5701\5701.dwg

