

Biedenbach Surveying, Inc.

3030 East Pike
Zanesville, OH 43701

Civil Engineering and Land Surveying

Telephone (740) 453-4850
Fax (740) 450-1000
E-mail biedenbach@comcast.net

M. E. BLACKWOOD, TRUSTEE
AUDITORS PARCEL NUMBER
71-70-58-11-01-000 (PART) - 0.342 ACRES ✓
71-70-58-03-14-000 (PART) - LOT 75 - 1.112 ACRES ✓
71-70-58-03-01-000 (ALL) - LOT 53 - 0.186 ACRES ✓
71-70-58-03-02-000 (ALL) - LOT 52 - 0.172 ACRES ✓ 70-58-03-03
71-70-58-03-03-000 (ALL) - LOT 51 - 0.172 ACRES ✓
71-70-58-03-04-000 (ALL) - LOT 50 - 0.172 ACRES ✓
71-70-58-03-05-000 (ALL) - LOT 49 - 0.138 ACRES ✓

BEING A PART OF LOT 49, A PART OF LOT 75 AND ALL OF LOTS 50, 51, 52, AND 53 OF THE WILLIAM BATHMAN ADDITION (PLAT BOOK 5, PAGE 74) AND A PART OF THE 83.30 ACRES CONVEYED TO M. E. BLACKWOOD, TRUSTEE (DEED VOLUME 1054, PAGE 486 - THIRD PARCEL), SITUATED IN QUARTER TOWNSHIP 3, TOWNSHIP 1, RANGE 7, OF THE UNITED STATES MILITARY LANDS, WASHINGTON TOWNSHIP, MUSKINGUM COUNTY, OHIO AND BEING FURTHER DESCRIBED AS FOLLOWS:

BEGINNING AT AN EXISTING CONCRETE MONUMENT AT THE NORTHEAST CORNER OF LOT 53 OF THE SAID BATHMAN ADDITION.

THENCE WITH THE EAST LINE OF LOT 53 AND LOT 75 (WEST LINE OF EASTLYND ACRES, PLAT BOOK 16, PAGE 13), SOUTH 16 DEGREES 56 MINUTES 06 SECONDS EAST 425.41 FEET TO AN IRON PIN SET;

THENCE LEAVING THE SAID WEST LINE OF EASTLYND ACRES, SOUTH 76 DEGREES 07 MINUTES 23 SECONDS WEST 189.45 FEET TO AN IRON PIN SET;

THENCE TRAVERSING INTO LOT 75 OF THE SAID BATHMAN ADDITION, NORTH 32 DEGREES 01 MINUTES 09 SECONDS WEST 183.83 FEET TO AN IRON PIN SET;

THENCE SOUTH 76 DEGREES 07 MINUTES 23 SECONDS WEST 25.82 FEET TO AN EXISTING IRON PIN (5/8 INCH REBAR) ON THE WEST LINE OF LOT 75;

THENCE WITH THE SAID WEST LINE OF LOT 75, NORTH 13 DEGREES 55 MINUTES 43 SECONDS WEST 160.01 FEET TO A POINT, SAID POINT BEING SOUTH 48 DEGREES 54 MINUTES 55 SECONDS EAST 0.27 FEET FROM AN EXISTING IRON PIN (AXLE);

THENCE WITH THE SOUTH LINE LOT 49, NORTH 76 DEGREES 06 MINUTES 19 SECONDS EAST 16.09 FEET TO AN EXISTING IRON PIN (AXLE);

THENCE TRAVERSING THROUGH SAID LOT 49, NORTH 13 DEGREES 55 MINUTES 43 SECONDS WEST 150.03 FEET TO AN EXISTING IRON PIN (5/8 INCH REBAR-BINCKLEY) ON THE NORTH LINE OF LOT 49 (SOUTH LINE OF U.S. ROUTE 40);

THENCE WITH THE NORTH LINE OF THE SAID BATHMAN ADDITION AND THE SOUTH LINE OF ROUTE 40, NORTH 76 DEGREES 06 MINUTES 19 SECONDS EAST 239.96 FEET TO THE PLACE OF BEGINNING.

CONTAINING 2.294 MORE OR LESS ACRES, SUBJECT TO ALL APPLICABLE EASEMENTS.

ALL IRON PINS SET ARE 5/8 INCH X 30 INCH REBAR WITH PLASTIC IDENTIFICATION CAPS (BIDENBACH PS7923-PS6923).

BEARINGS ARE BASED ON THE PREVIOUS SURVEY OF 0.035 ACRES IN LOT 1 OF BRIARCLIFF SUBDIVISION, DATED OCTOBER 26, 1996 BY C. R. HARKNESS (PS#68851).

THHEREBY CERTIFY TO THE BEST OF MY KNOWLEDGE AND BELIEF THE ABOVE SURVEY AND DESCRIPTION TO BE CORRECT AS PREPARED BY ME, THIS 16TH DAY OF SEPTEMBER 2005, FROM SURVEYS COMPLETED BY ME ON THE 19TH DAY OF FEBRUARY 2003 AND ON THE 16TH DAY OF SEPTEMBER 2003.

OFFICE COPY
NOT RECORDABLE
REGISTERED SURVEYOR



APPROVED FOR CLOSURE

[Signature] 9/21/2005


SURVEY FOR M. E. BLACKWOOD

AUDITORS PARCEL NUMBER

71-70-58-11-01-000 (PART)-0.342 ± ACRES
 71-70-58-03-14-000 (PART)-LOT 75-1.112 ± ACRES
 71-70-58-03-01-000 (ALL)-LOT 53-0.186 ± ACRES
 71-70-58-03-02-000 (ALL)-LOT 52-0.172 ± ACRES
 71-70-58-03-03-000 (ALL)-LOT 51-0.172 ± ACRES
 71-70-58-03-04-000 (ALL)-LOT 50-0.172 ± ACRES
 71-70-58-03-05-000 (ALL)-LOT 49-0.138 ± ACRES

BEING A PART OF LOT 49, A PART OF LOT 75 AND ALL OF LOTS 50, 51, 52, AND 53 OF THE WILLIAM BATEMAN ADDITION (PLAT BOOK 5, PAGE 74) AND A PART OF THE 83.30 ACRES CONVEYED TO M. E. BLACKWOOD, TRUSTEE (DEED VOLUME 1054, PAGE 486- THIRD PARCEL), SITUATED IN QUARTER TOWNSHIP 3, TOWNSHIP 1, RANGE 7, OF THE UNITED STATES MILITARY LANDS, WASHINGTON TOWNSHIP, MUSKINGUM COUNTY, OHIO.

BEARINGS ARE BASED ON THE PREVIOUS SURVEY OF 0.035 ACRES IN LOT 1 OF BRIARCLIFF SUBDIVISION, DATED OCTOBER 26, 1996 BY C. R. HARKNESS (PS#6885).

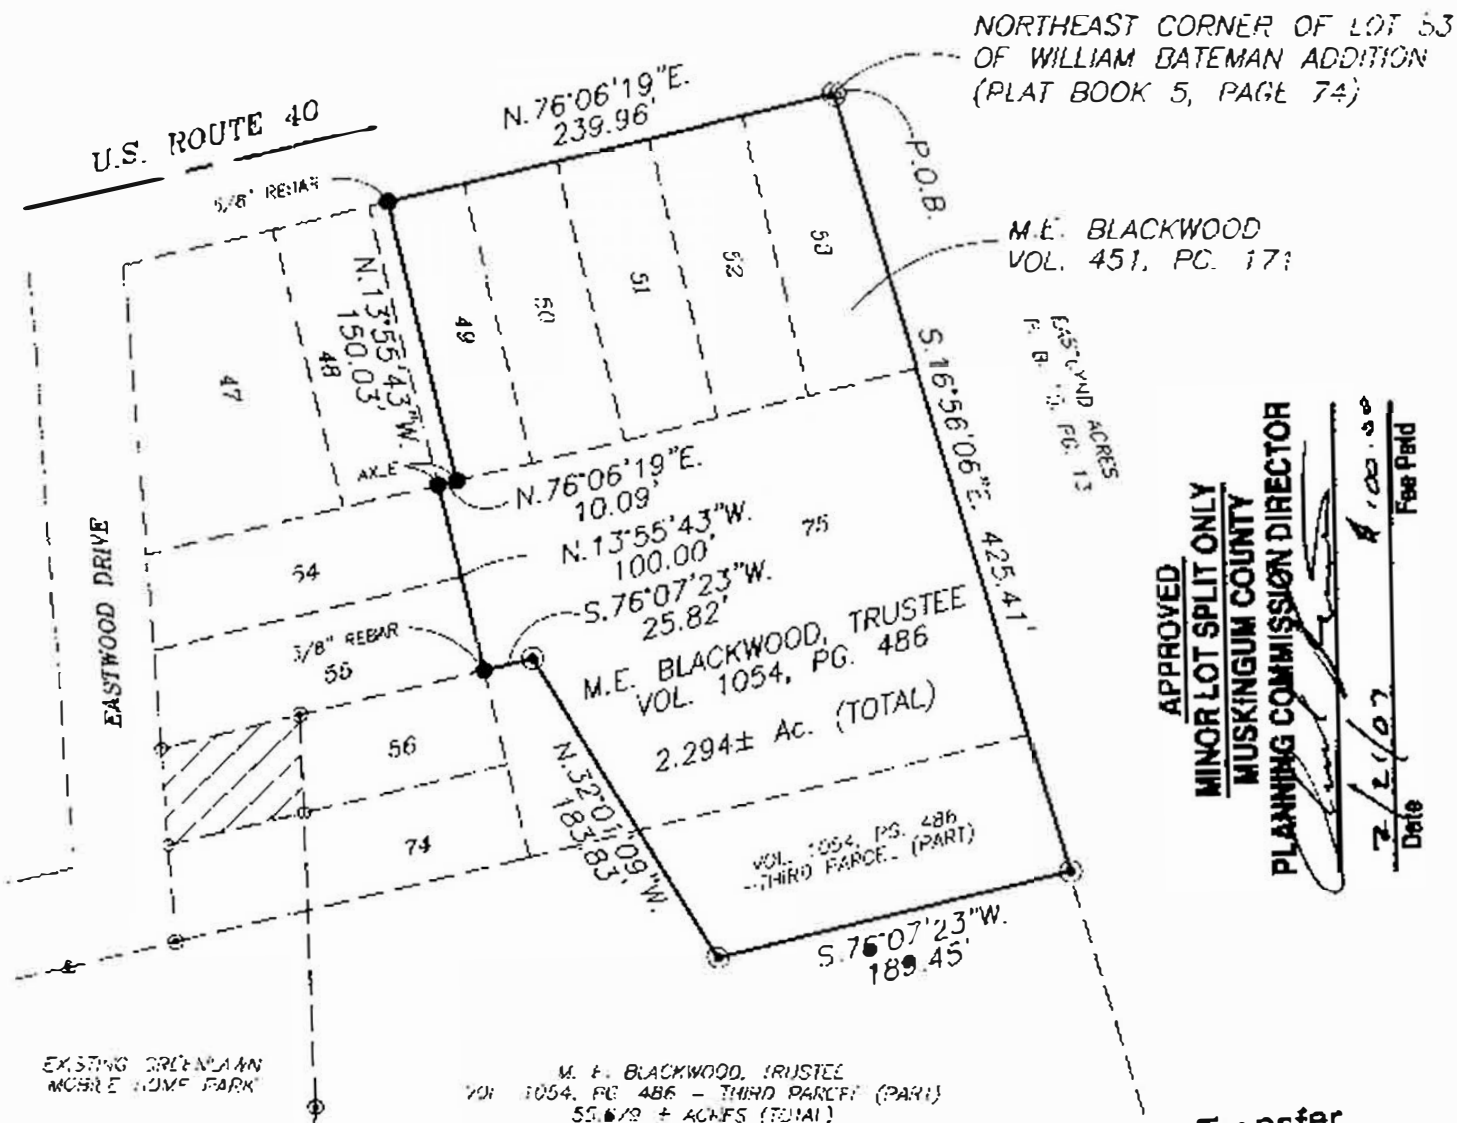

APPROVED
 MINOR LOT SPLIT ONLY
 MUSKINGUM COUNTY
 PLANNING COMMISSION DIRECTOR

Fee Paid
 \$ 0.00
 Date 9/21/05

APPROVED FOR CLOSURE

RESEARCH

VOL. 451, PG. 171
 VOL. 518, PG. 193
 VOL. 1054, PG. 486
 VOL. 1088, PG. 287
 P.B. 5, PG. 74
 P.B. 10, PG. 45
 U.S.G.S. (ZANESVILLE EAST QUAD)
 MUSKINGUM CO. TAX MAP

LEGEND

- EXISTING IRON PIN
- ⊙ IRON PIN SET (5/8\" REBAR W/CAP)
- ⊗ EXISTING CONCRETE MONUMENT
- ▲ MAG NAIL SET

Approved For Transfer
 No On-Lot Sewage
 Date 9/21/05

Zanesville - Muskingum Co.
 Health Department

I HEREBY CERTIFY TO THE BEST OF MY KNOWLEDGE AND BELIEF THE ABOVE PLAT AND SURVEY TO BE CORRECT AS PREPARED BY ME, THIS 16th DAY OF SEPTEMBER, 2005, FROM SURVEY COMPLETED ON THE 19th DAY OF FEBRUARY, 2005, AND THE 19th DAY OF SEPTEMBER, 2005.

MICHAEL J. NICHOLS
 REGISTERED SURVEYOR #6923

SCALE 1\"=100'

0 50 100 200

THIS PROPERTY IS SUBJECT TO ALL EASEMENTS, RIGHT OF WAYS, OR RESTRICTIONS, WHETHER RECORDED OR IMPLIED. THIS PLAT IS INTENDED FOR THE LEGAL TRANSFER OF THE PROPERTY SHOWN AND DOES NOT INTEND TO SHOW ANY OR ALL OF THE EASEMENTS, RIGHT OF WAYS, RESTRICTIONS OR ENCROACHMENTS UNLESS OTHERWISE INDICATED.

BIEDENEACH SURVEYING, INC.

3010 EAST PIKE, ZANESVILLE, OHIO 43701
 phone: 740-453-4850 fax: 740-450-7000, email: biederneach@comcast.net

DRAWN BY: DEL

DATE: 09-16-05

SCALE 1\"=100'

CHECKED BY: MDN

JOB NO: 4911

DRAWING NO: 01491114911