


BEING A PARCEL OF LAND LOCATED IN
 QUARTER TOWNSHIP 3, TOWN 1, RANGE 7,
 UNITED STATES MILITARY LANDS,
 WASHINGTON Twp., Merriam County, D.
 BEING THE WILLIAM H. HAGUE PROP.
 REF. - VOLUME 1055, PAGE 589
 CONTAINING - 0.915 & 0.144 AC.
 SCALE: 1 INCH = 50 FEET
 DATE - JUNE, 1993
 DRAWN BY - J.L. Eppley

- QUICKS -
- 1" DIA. STEEL PINS (AUTO AXLES) FOUND.
 - 1 1/2" x 1 1/2" x 6 FT. LONG ANGLE IRON.
 - IRON PIPES FOUND
 - IRON PINS SET ARE ONE HALF INCH REBAR WITH IDENTIFICATION CAPS.
 - THE BEARINGS FOR THIS SURVEY ARE 33.34"E. BASED ON THE EAST LINE OF QUARTER TWP. 2 AS BEING S. 01° 44' 00" W.

**OFFICE COPY
 NOT RECORDABLE**

REGISTERED
 LAND SURVEYOR
 N. 8410

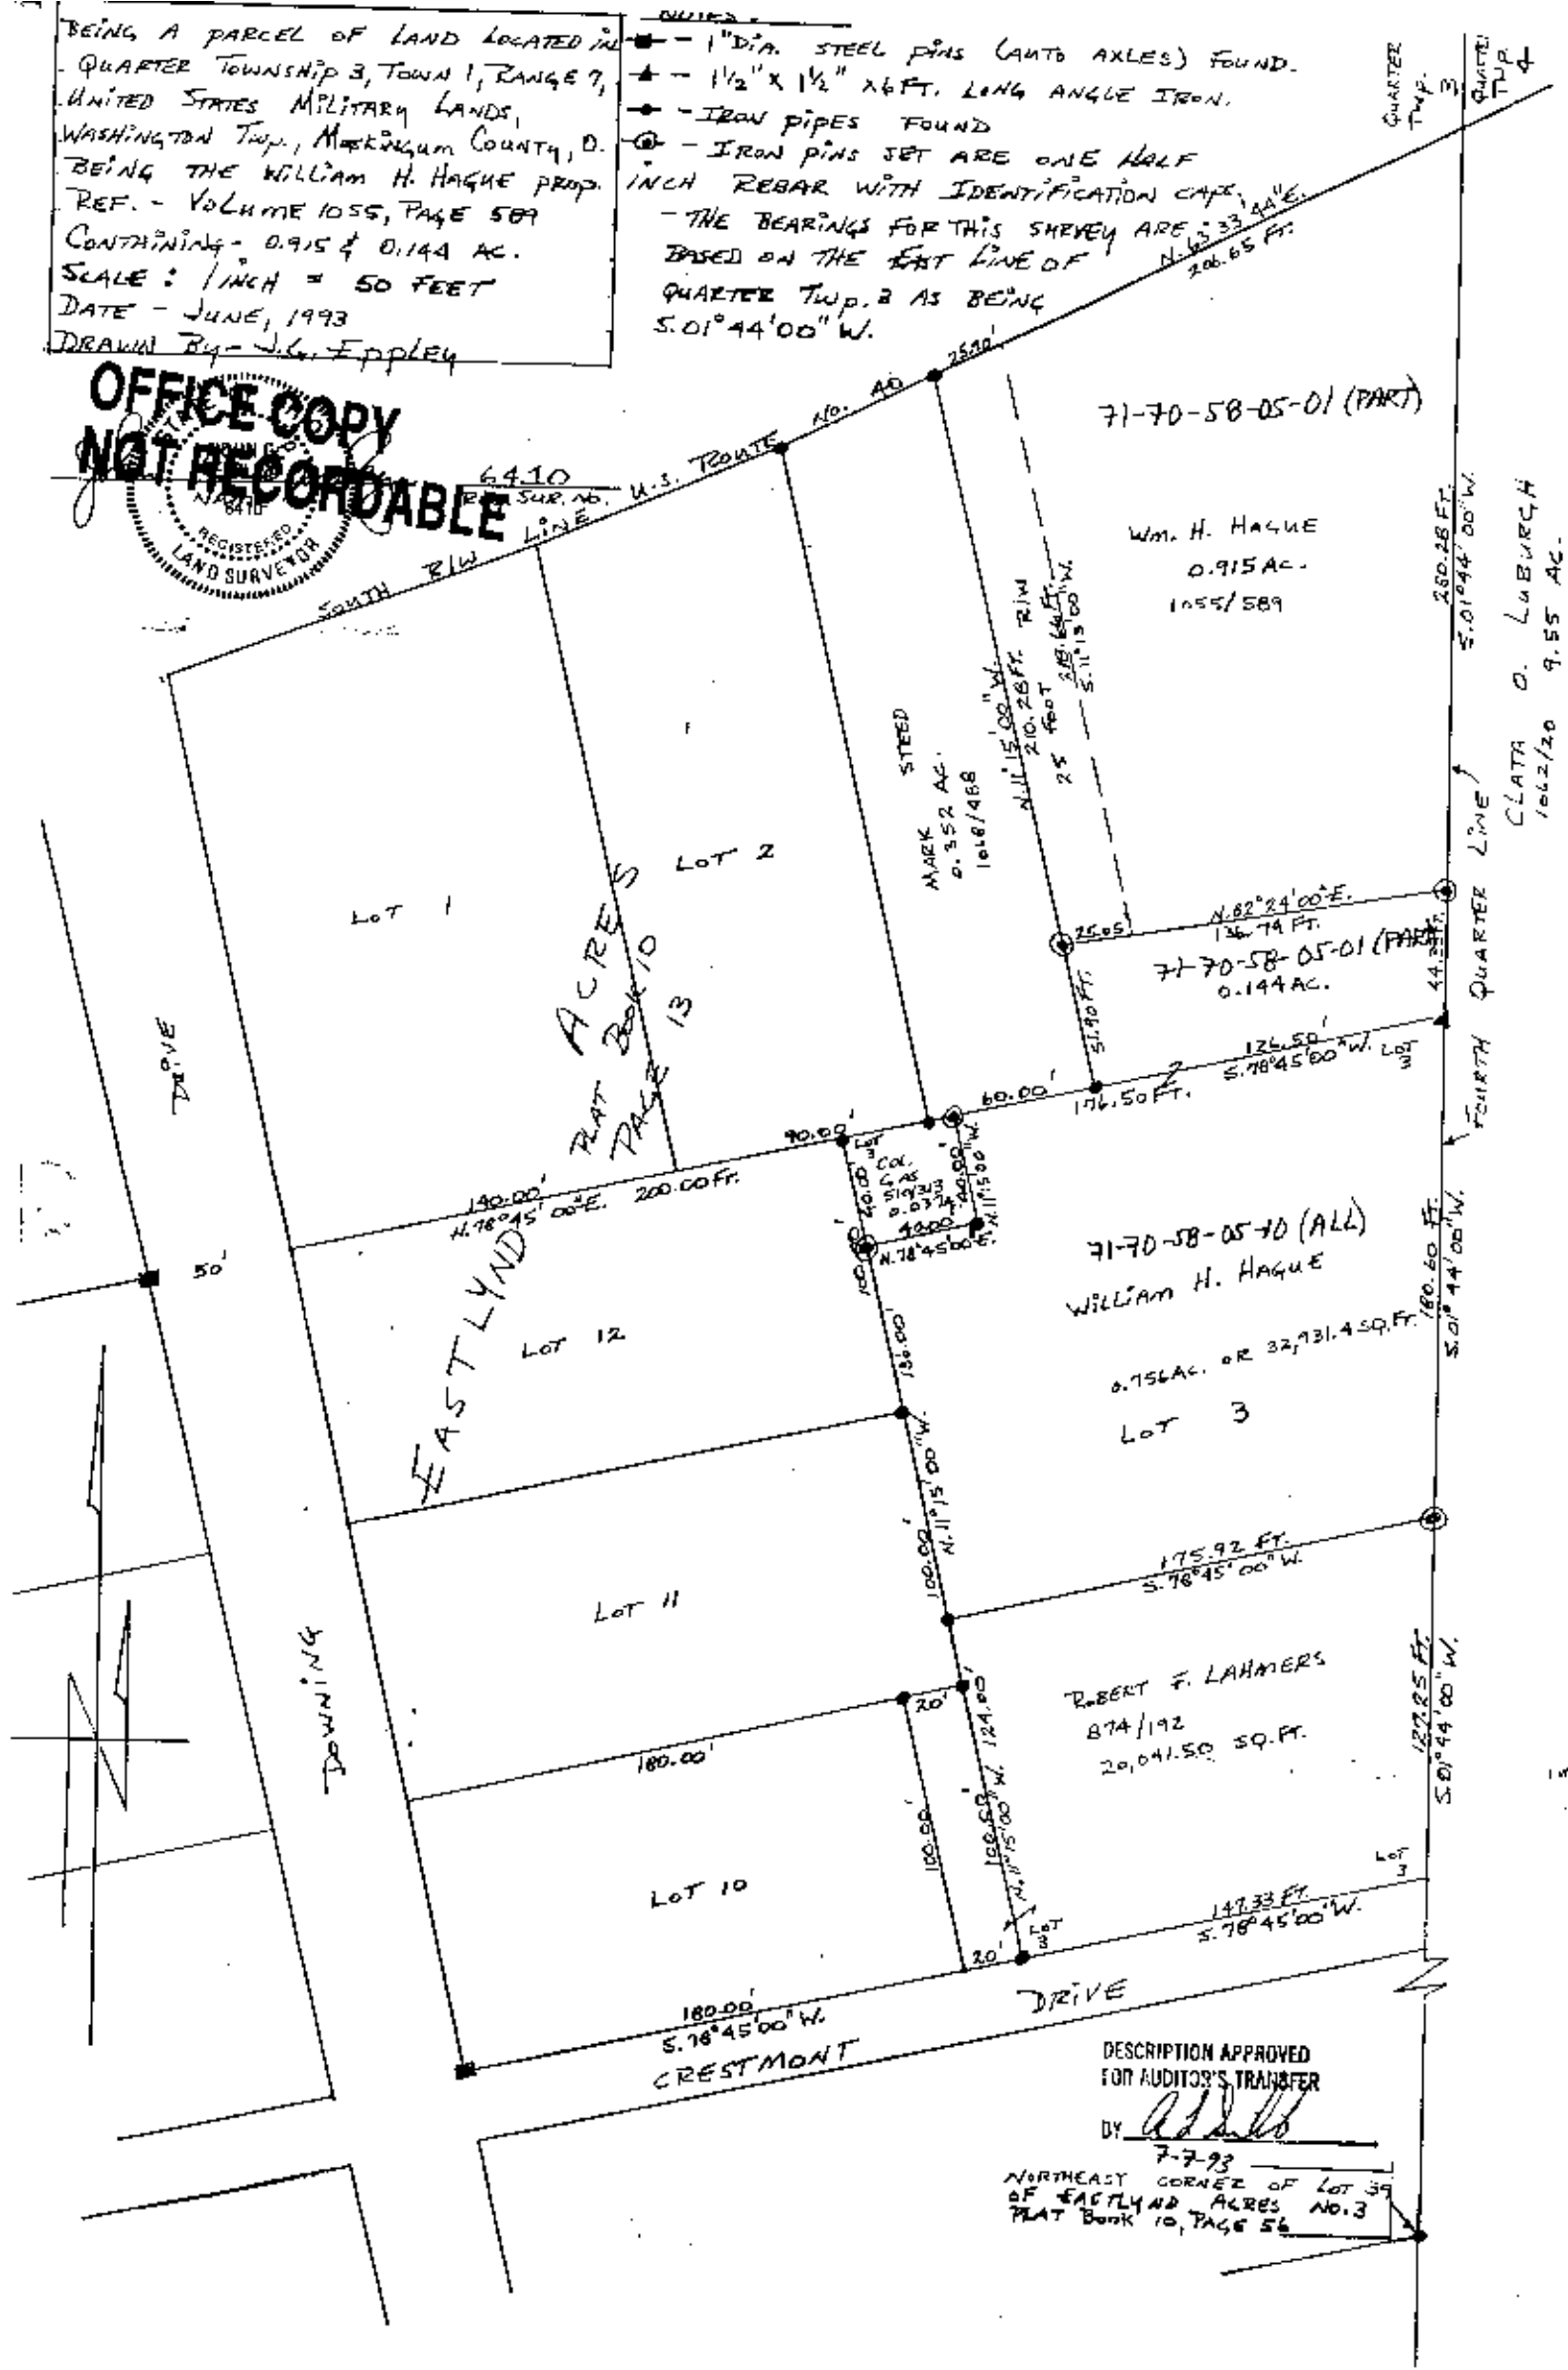

DESCRIPTION APPROVED
 FOR AUDITOR'S TRANSFER
 BY *[Signature]*
 7-7-93
 NORTHEAST CORNER OF LOT 39
 OF EASTLYND ACRES NO. 3
 PLAT BOOK 10, PAGE 56

70-58-05-01-001
 70-58-05-01-
 70-58-05-10
 70-58-05-11