


SURVEY FOR KENNETH BARLEY

AUDITORS PARCEL NUMBER

71-70-58-11-01-000 (PART)-0.045 ± ACRES
71-70-58-11-01-002 (PART)-0.311 ± ACRES
71-70-58-03-14-001 (PART)-LOT 75-0.001 ± ACRES
71-70-58-03-13-001 (PART)-LOT 74-0.119 ± ACRES
71-70-58-03-13-000 (ALL)-LOT 74-0.081 ± ACRES

BEING LOT 56, A PART OF LOT 74 AND A PART OF LOT 75 OF THE WILLIAM BATEMAN ADDITION (PLAT BOOK 5, PAGE 74) AND A PART OF THE 80.62 ACRES CONVEYED TO GREENLAWN ESTATES, LLC (DEED VOLUME 2047, PAGE 372-385), SITUATED IN QUARTER TOWNSHIP 3, TOWNSHIP 1, RANGE 7, OF THE UNITED STATES MILITARY LANDS, WASHINGTON TOWNSHIP, MUSKINGUM COUNTY, OHIO.

BEARINGS ARE BASED ON THE PREVIOUS SURVEY OF 0.035 ACRES IN LOT 1 OF BRIARCLIFF SUBDIVISION, DATED OCTOBER 26, 1996 BY C. R. YARKNESS (PS#6885).

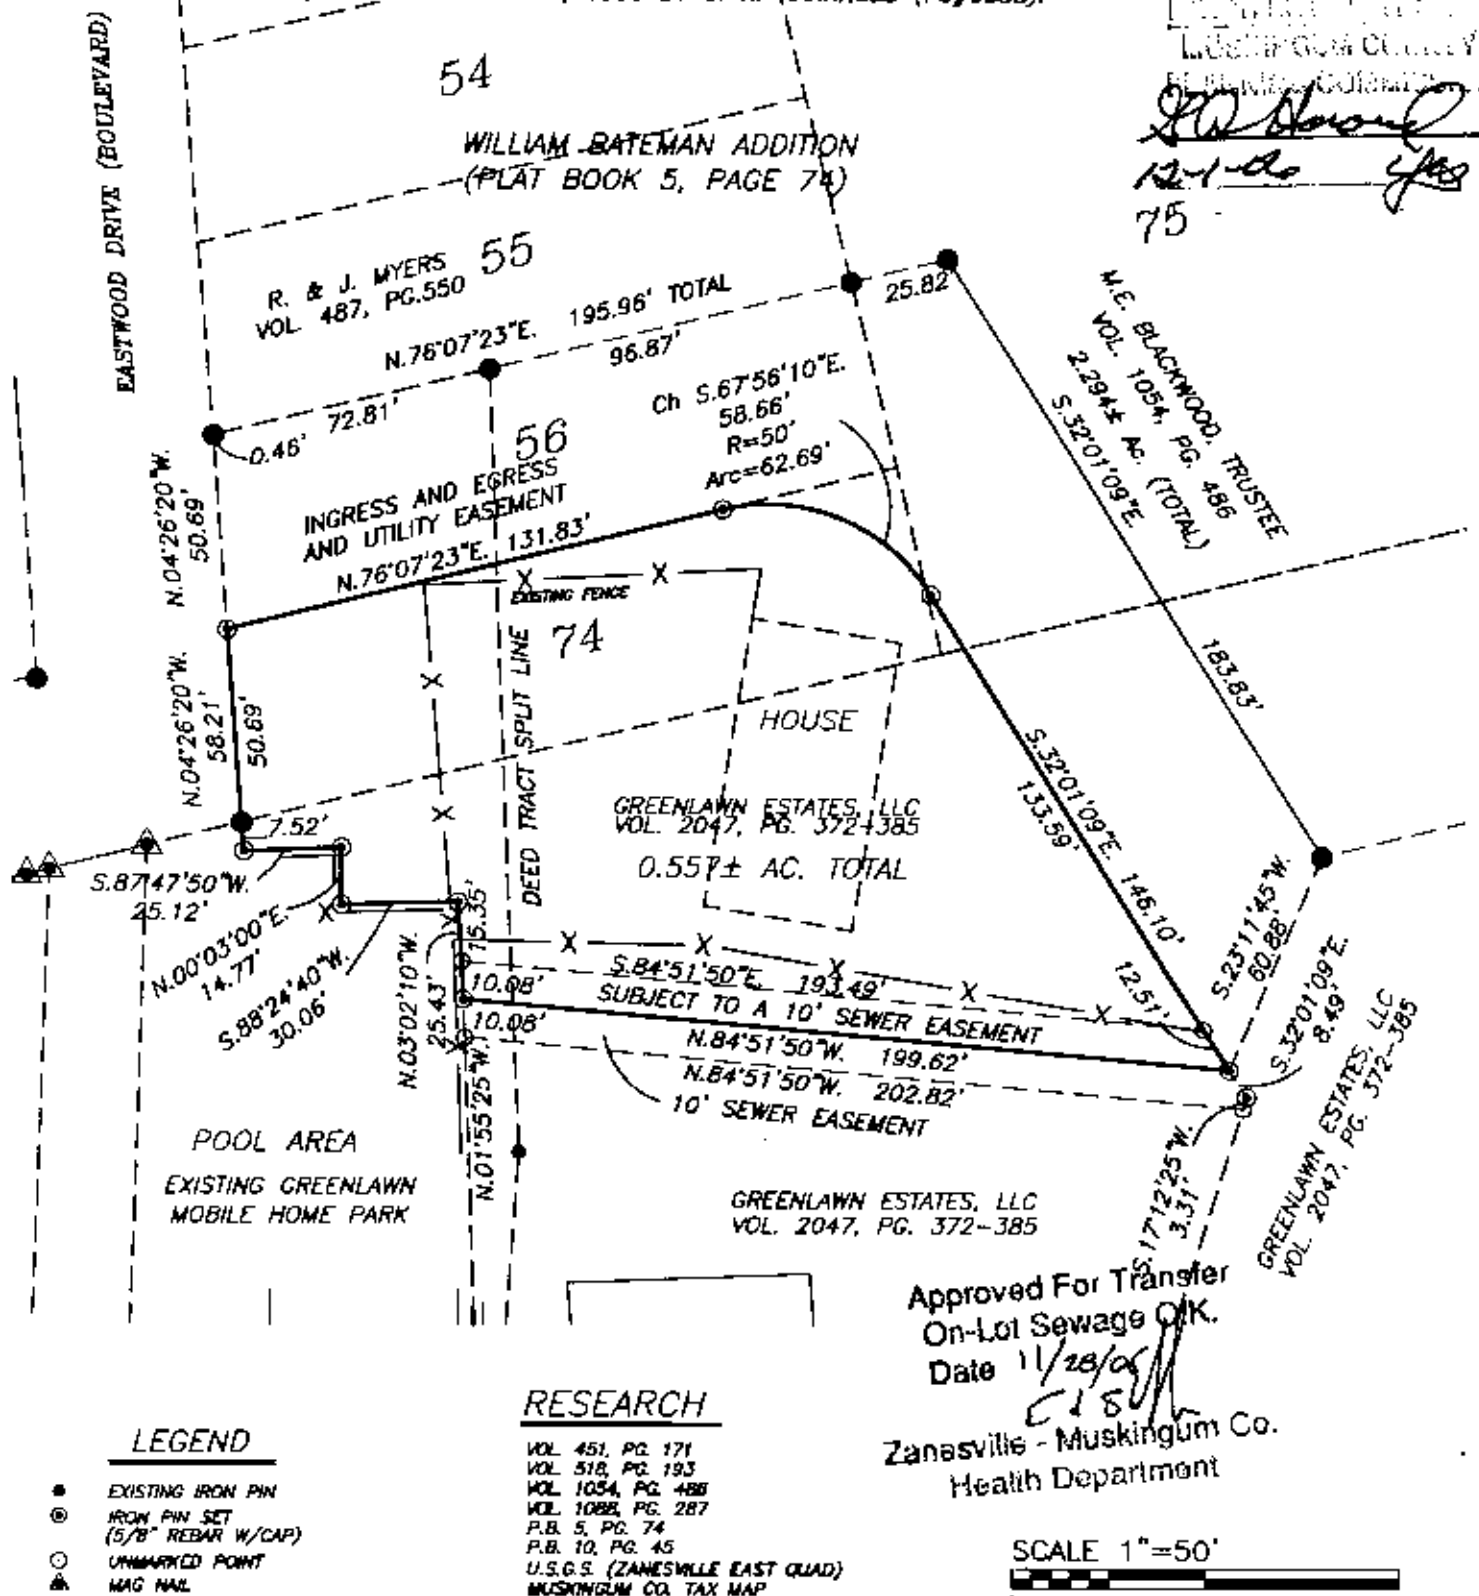

Approved For Transfer
On-Lot Sewage O.K.
Date 11/28/06

Zanesville - Muskingum Co.
Health Department

I HEREBY CERTIFY TO THE BEST OF MY KNOWLEDGE AND BELIEF THE ABOVE PLAT AND SURVEY TO BE CORRECT AS PREPARED BY ME, FROM AN ACTUAL FIELD SURVEY, ON THIS 15th DAY OF SEPTEMBER, 2006.

MICHAEL D. NICHOLS
REGISTERED SURVEYOR #6925

APPROVED FOR CLOSURE
10/30/2006

THIS PROPERTY IS SUBJECT TO ALL EASEMENTS, RIGHT OF WAYS, OR RESTRICTIONS, WHETHER RECORDED OR IMPLIED. THIS PLAT IS INTENDED FOR THE LEGAL TRANSFER OF THE PROPERTY SHOWN AND DOES NOT INTEND TO SHOW ANY OR ALL OF THE EASEMENTS, RIGHT OF WAYS, RESTRICTIONS OR ENCROACHMENTS UNLESS OTHERWISE INDICATED.

BIEDENBACH SURVEYING, INC.

3010 EAST PIKE, ZANESVILLE, OHIO 43701
phone: 740-453-4850, fax: 740-450-1000, email: bledenbach@es.net

DRAWN BY: MDN

DATE: 09-15-06

SCALE: 1"=50'

CHECKED BY: MDN

JOB NO: 5230

DRAWING NO: K:\4911\5230.dwg