


- Existing Wood Post
 - Existing Iron Pin ($\frac{3}{8}$ " rebar)
 - ⊙ Iron Pin Set ($\frac{3}{8}$ " x 30" rebar w/ plastic id. cap)
- Research "41" on Q₁ & C.

Vol. 426 Pg. 259
 Vol. 701 Pg. 208
 Vol. 525 Pg. 155
 Vol. 781 Pg. 192
 Muskingum County Tax Map

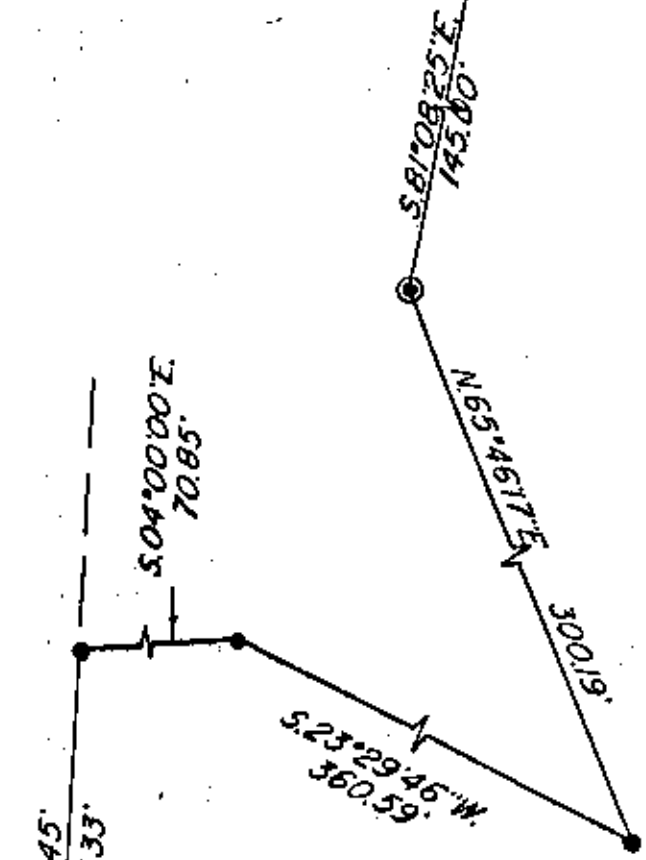


Northwest Corner of the Southeast Quarter of the Northwest Quarter of the 4th Quarter of Township 1

DESCRIPTION APPROVED FOR AUDITOR'S TRANSFER

BY J. Z. Damb
 5/13/88

Please make above correction

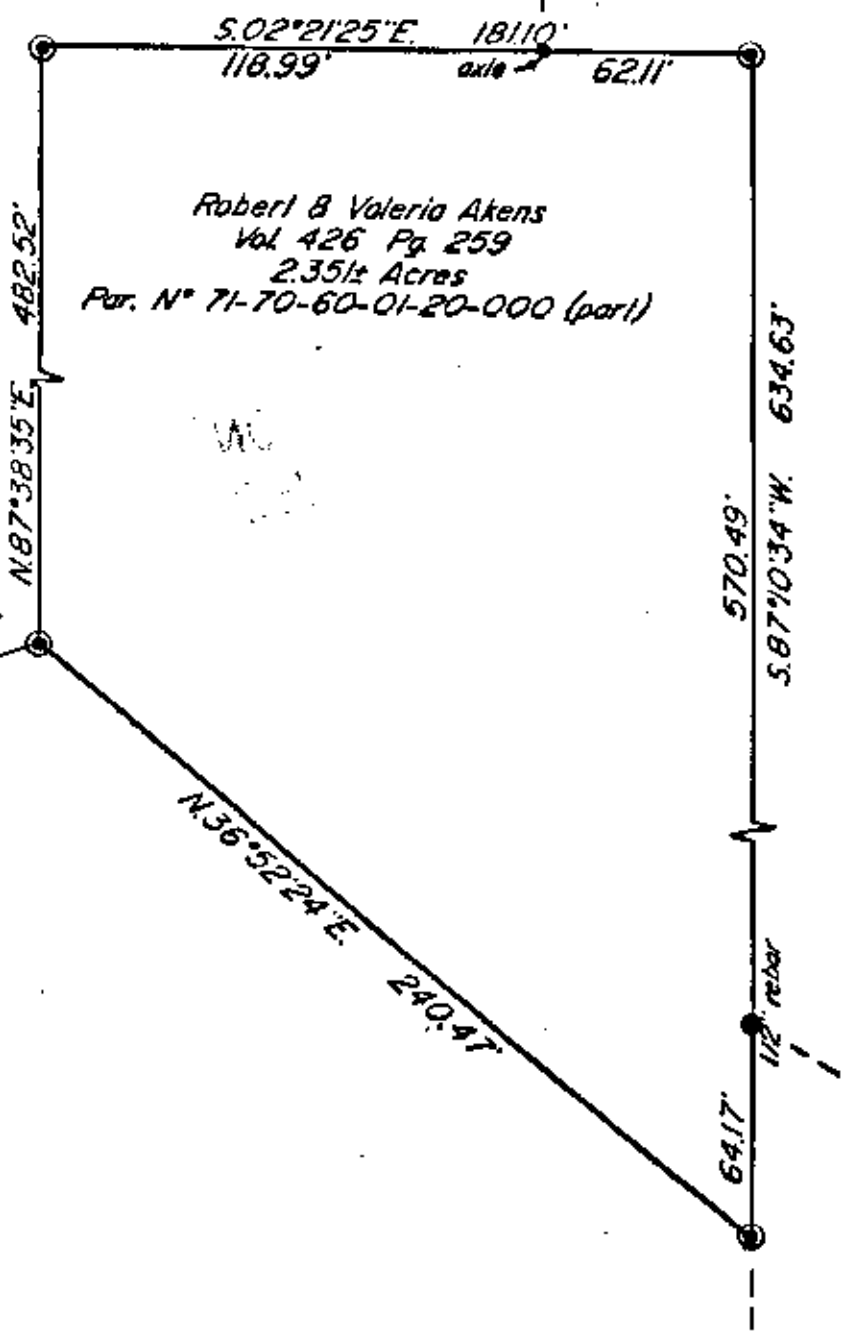

Bearings are based on the North Line of the Southeast Quarter as Recorded in Vol. 426, Pg. 259 of the Muskingum County Dead Records.

Being a part of the Southeast Quarter of the Northwest Quarter of the 4th Quarter of Township 1, Range 7, of the United States Military Lands, Washington Township, Muskingum County, Ohio.

I hereby certify to the best of my knowledge and belief that the above plat and survey to be correct as represented by me, this 18th day of April 1988.

W. J. Biedenbach
 Reg. Surveyor #5718



W. J. BIEDENBACH & ASSOC. SURVEYING & MAPPING ZANESVILLE, OHIO (614) 453-4850	
Drawn by: SDD	Date: 4-18-88
Scale: 1" = 60'	Checked by: SP
Job No.: 2802	B. Akens