


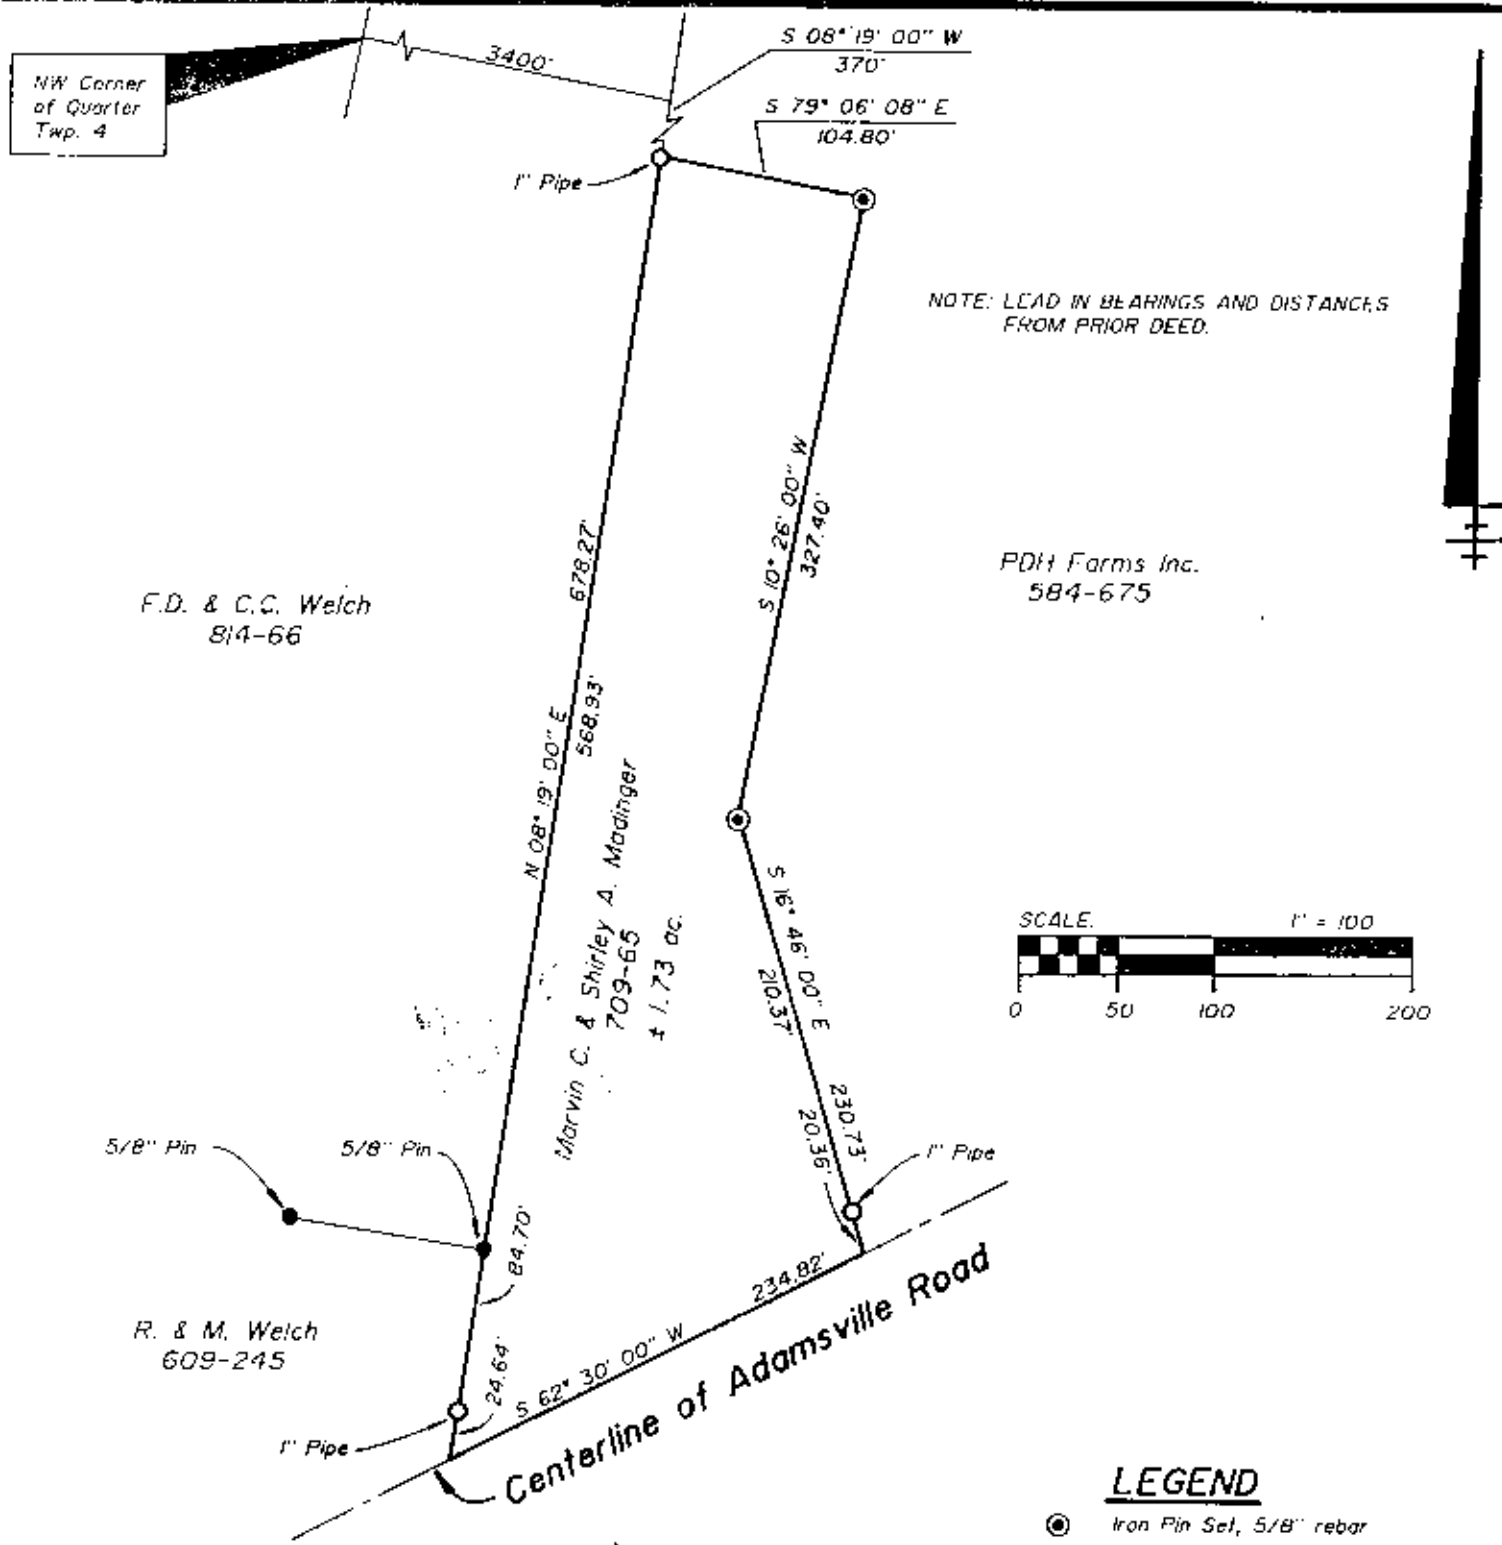

SITUATED IN

The Township of Washington, County of Muskingum, State of Ohio and being a part of Quarter Township 4, T 1-N, R-7-W.

BASIS OF BEARINGS

Bearings based on the west line of said tract as described in Deed Record 709-65 & 814-66.

PARCEL NO.

All of 70-70-60-02-07-000 (± 1.73 ac.)

LEGEND

- Iron Pin Set, 5/8" rebar
- Iron Pin Found
- Iron Pipe Found


REFERENCES

- DR 709-65
- DR 814-66
- DR 584-675
- DR 609-245
- Tax Map 70-60
- USGS Quad- Zanesville East

**OFFICE COPY
NOT RECORDABLE**

Jack D. Newcome
Reg. Surveyor No. 7321

4-14-92
Date

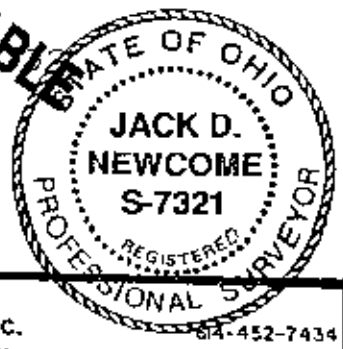

DESCRIPTION APPROVED
FOR AUDITOR'S TRANSFER

J. L. Mambh
4-17-92



Linn Engineering, Inc.
Civil Engineering Consultants
P.O. Box 2671 Zanesville, Ohio 43702-2671
614-452-7434