

NORTH IS BASED UPON
AN ASSUMED MERIDIAN
SCALE 1" = 160'

SITUATED IN THE NORTHEAST QUARTER OF QUARTER TOWNSHIP 4,
T-1-N R-7-W, U.S.M.L. AND BEING PART OF LOT 9 AND ALL OF LOT 10 OF
ROLLING GREEN SUBDIVISION, WASHINGTON TOWNSHIP, MUSKINGUM COUNTY, OHIO.


DESCRIPTION

APPROVED
BY *[Signature]*

APPROVED
MINOR LOT SPLIT ONLY
MUSKINGUM COUNTY
PLANNING COMMISSION DIRECTOR

AUDITORS PARCELS

PART 70-62-02-04-000 (1.31 ACRES)	
PART 70-62-01-02-000 (10.34 ACRES)	
PART 70-62-01-01-000 (4.25 ACRES)	
5.90 ACRES	

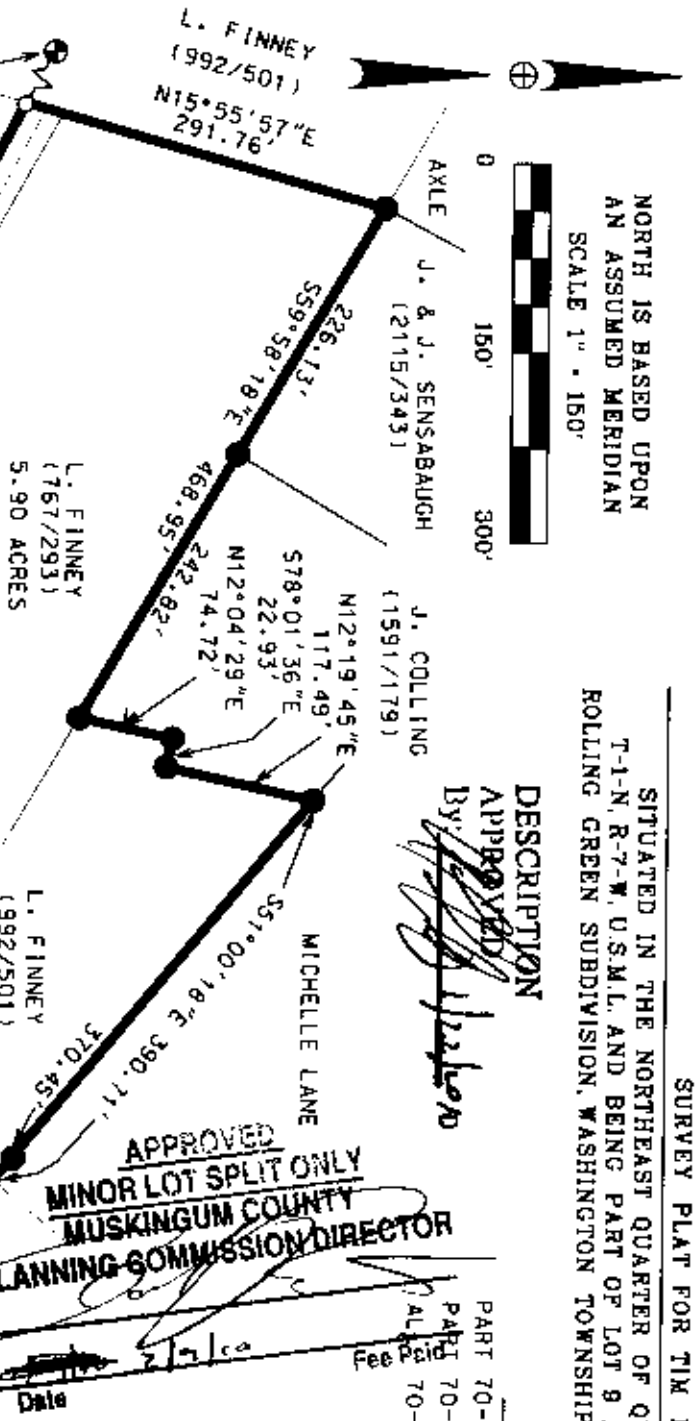

LEGEND

- IRON PIN FOUND
- ⊙ 1/2" X 30" REBAR SET
- W/ I.D. CAP
- POINT

I CERTIFY THIS DRAWING WAS PREPARED
FROM AN ACTUAL FIELD SURVEY CONDUCTED

STEPHEN BOYAN, P.S. #7135

OFFICE COPY
NOT RECORDED
BOYAN SURVEYING

P.O. BOX 3261
ZANESVILLE, OHIO 43702
PHONE 740-454-0496

JOB: M-10001

DATE: 01/12/10

Approved For Transfer
On-Lot Sewage OK
Date 2/4/10
Zanesville - Muskingum Co
Health Department