

TERRY J. FINLEY SURVEYING & MAPPING

155 Mockingbird Hill, Zanesville, OH 43701

Phone or Fax: (614) 454-0721

(Ohio Registered Surveyor #S-7222)

State: Ohio

City:

County: Muskingum

Subdivision:

Township: Washington

Plat Book:

Page:

Lot #:

Section: Qtr. Twp. 4 T. 1 R. 7

Deed Volume: 1001


Page: 225

SURVEY PLAT FOR: Lee Finney

Auditor's Parcel #: Pt. 70-62-02-04-000

Hearings shown herein are based upon: **THE SOUTH LINE OF SEC. 11**

AS S-90-00-00-E

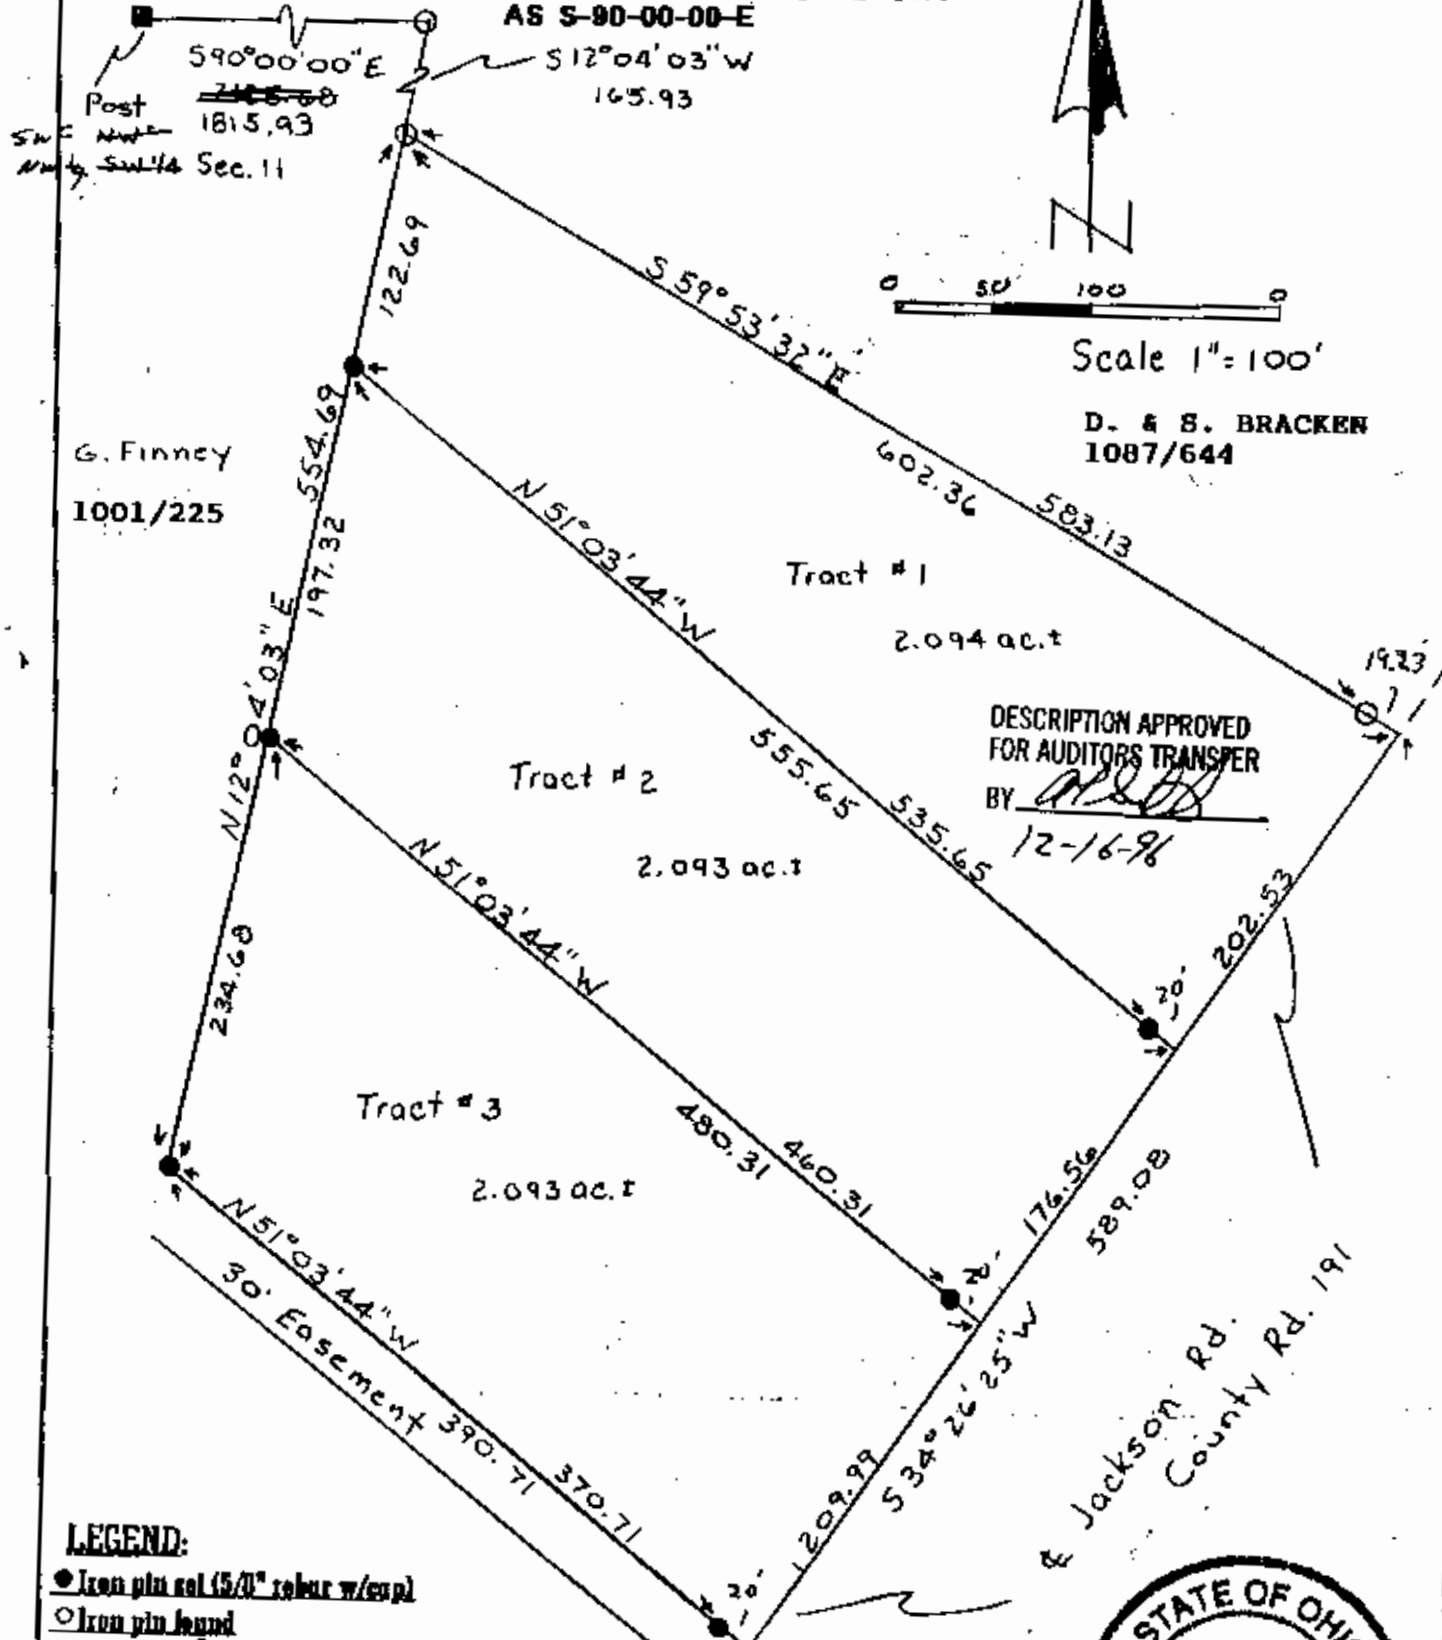

LEGEND:

- Iron pin set (5/8" rebar w/cap)
- Iron pin found
- Post found
- Axis found
- ▽ Railroad spike found

This plat drawn on December 4th, 1996

OFFICE COPY

NOT RECORDABLE

Terry J. Finley, Registered Surveyor #S-7222

