

70-70-02-15-000 B

SITUATED IN:

State of Ohio, County of Muskingum, Township of Washington, and being part of the West half of Quarter Township 4, Township 1, Range 7, United States Military Lands

BASIS OF BEARINGS

Bearings are based on the Ohio State Plane Coordinate System, NAD 83, South Zone, Grid North as per GPS observations.

PARCEL NO.S

All of: 70-70-02-14-000 +- 2.37 Acres
All of: 70-70-02-15-000 +- 0.46 Acres
(+- 0.15 Acres in R\W of St. Rte.93)

Francis J. Burkhardt
DR 761-93




REFERENCES

- OR 2183-440
- DR 465-678
- OR 2252-227
- St. Rte. 93
- R\W Plans
- PL.Bk.10.Pg.42
- PL.Bk.10.Pg.20

LEGEND

- △ Railroad Spike Set
- Iron Pin Found
- ⊞ Stone Found
- Axle Found
- Iron Pipe Found
- ▲ Railroad Spike Found
- Iron Pin Set, 5/8" rebar
- ⊞ Monument Found

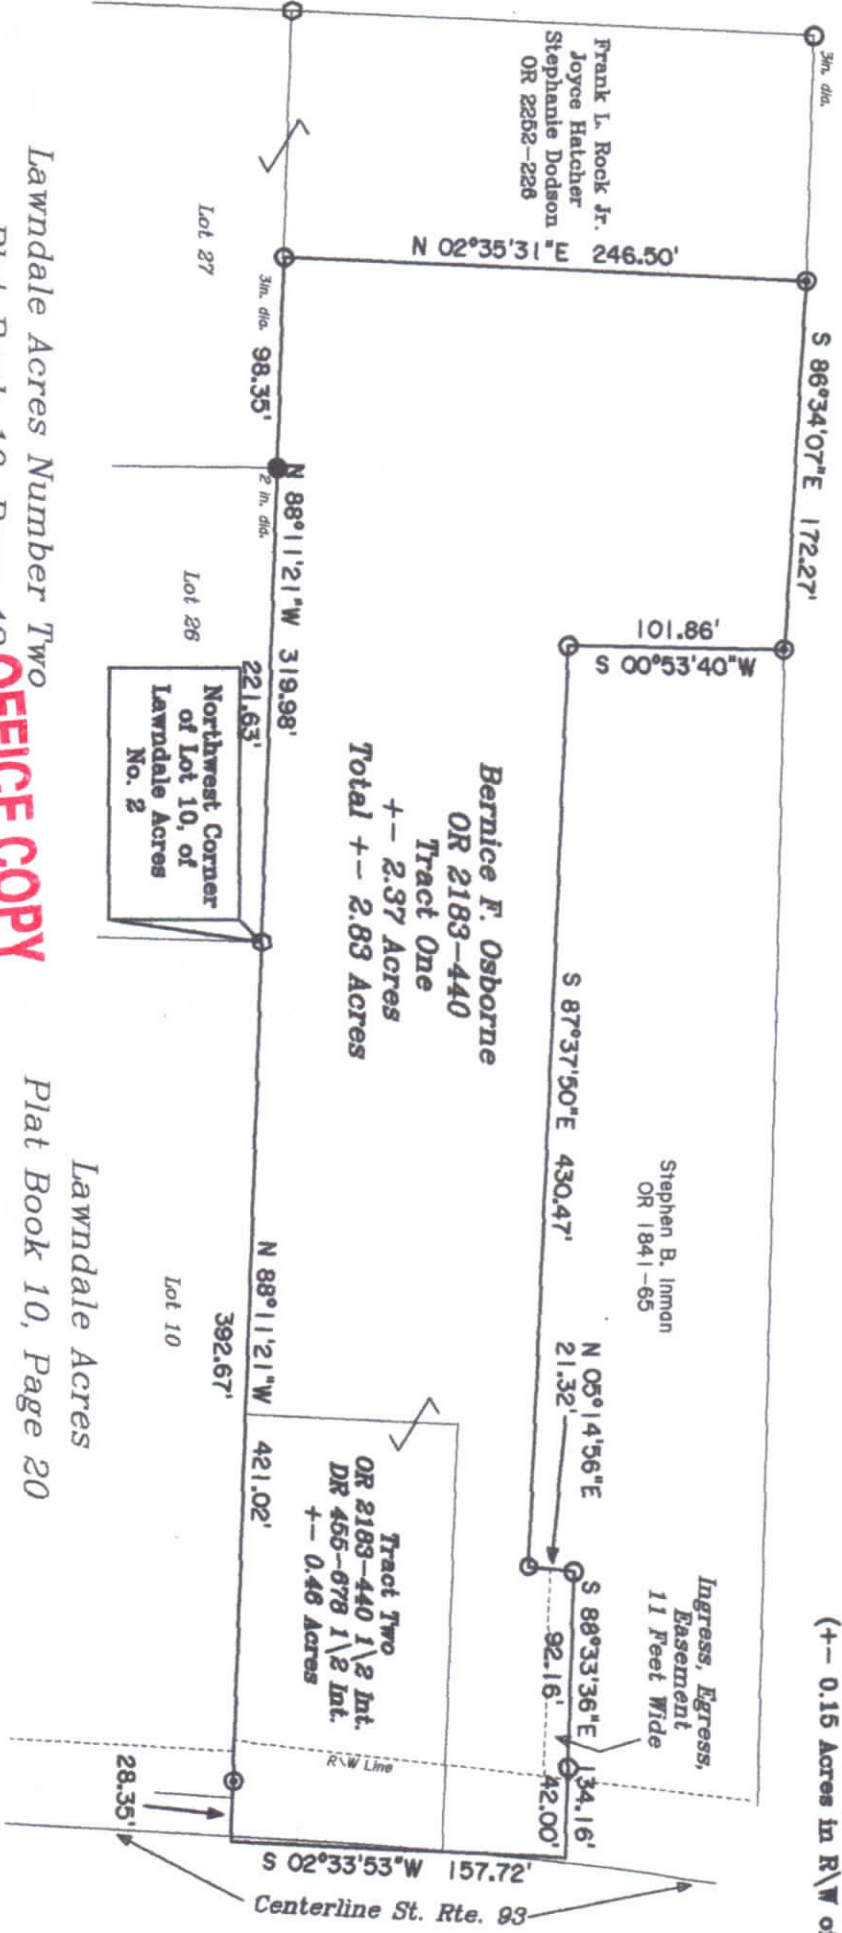

Lawndale Acres Number Two
Plat Book 10, Page 42

Lawndale Acres
Plat Book 10, Page 20

OFFICE COPY
NOT RECORDABLE

Jack D. Newcome
Date 10-15-15

DESCRIPTION
APPROVED

BY: [Signature]



Reg. Surveyor No. 79821

Newcome Surveying Company
6615 Ballard Road
Nashport, Ohio
740-462-5796