




L. Peter Dinan & Associates  
1705 EAST PIKE  
Zanesville, Ohio 43702

SURVEYING & MAPPING

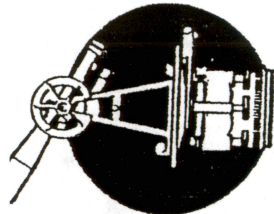

70-74-04-01-017 A

PART OF  
QUARTER TOWNSHIP A  
TOWNSHIP J, RANGE 7  
WASHINGTON TOWNSHIP  
MUSKINGUM COUNTY, OHIO  
OCT. 9, 2020

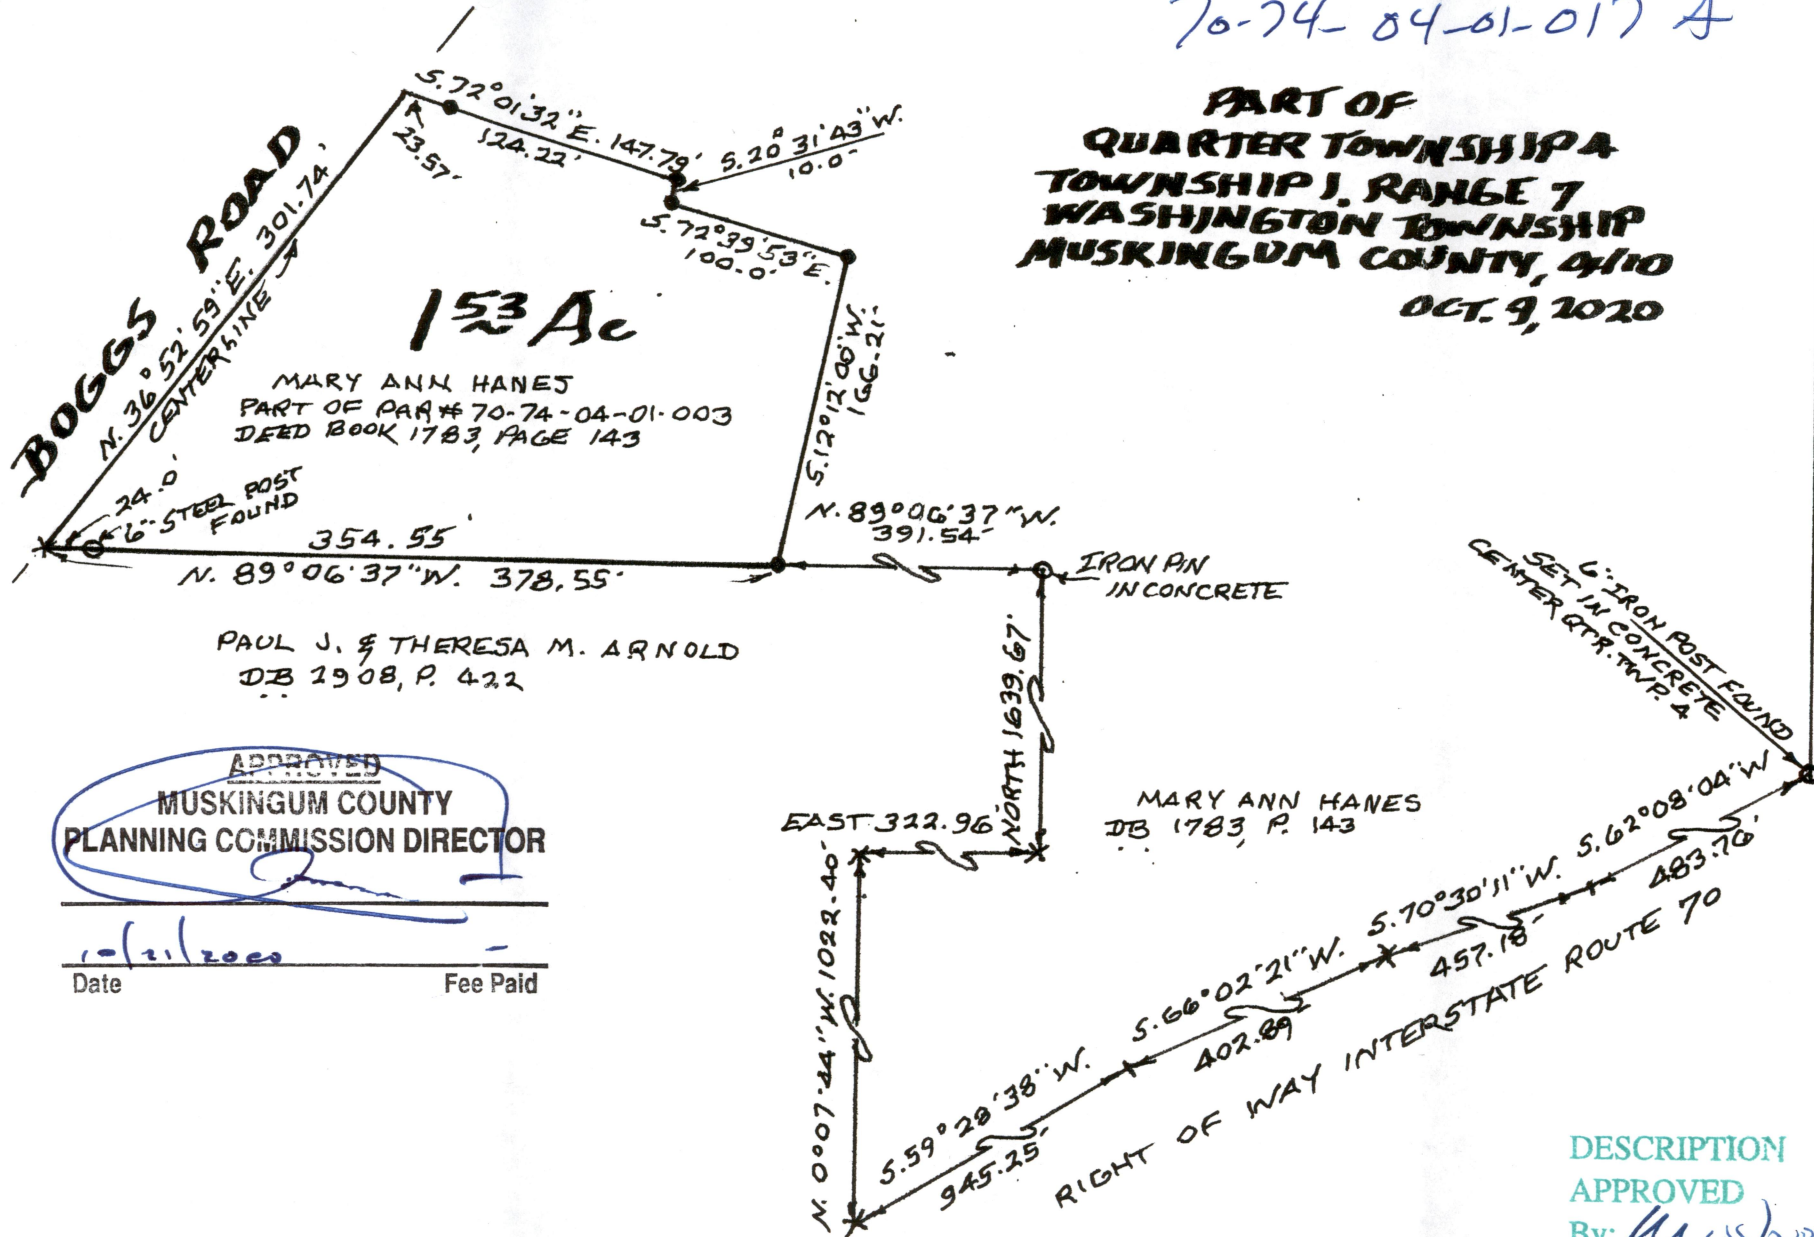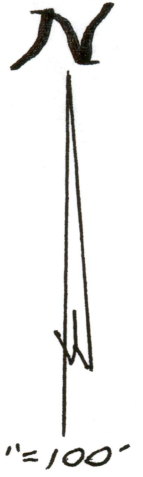

MARY ANN HANES  
PART OF PAR# 70-74-04-01-003  
DEED BOOK 1783, PAGE 143

PAUL J. & THERESA M. ARNOLD  
DB 1908, P. 422

MARY ANN HANES  
DB 1783, P. 143

APPROVED  
MUSKINGUM COUNTY  
PLANNING COMMISSION DIRECTOR

10/21/2020  
Date Fee Paid

X IRON PIN FOUND  
● IRON PIN SET  
NOT DRAWN TO SCALE

DESCRIPTION  
APPROVED  
By: *Mushkova*



OFFICE COPY  
NOT REPRODUCIBLE  
L. PETER DINAN  
REGISTERED SURVEYOR #5451