


• Iron Pins Set

⊙ Existing Iron Pins

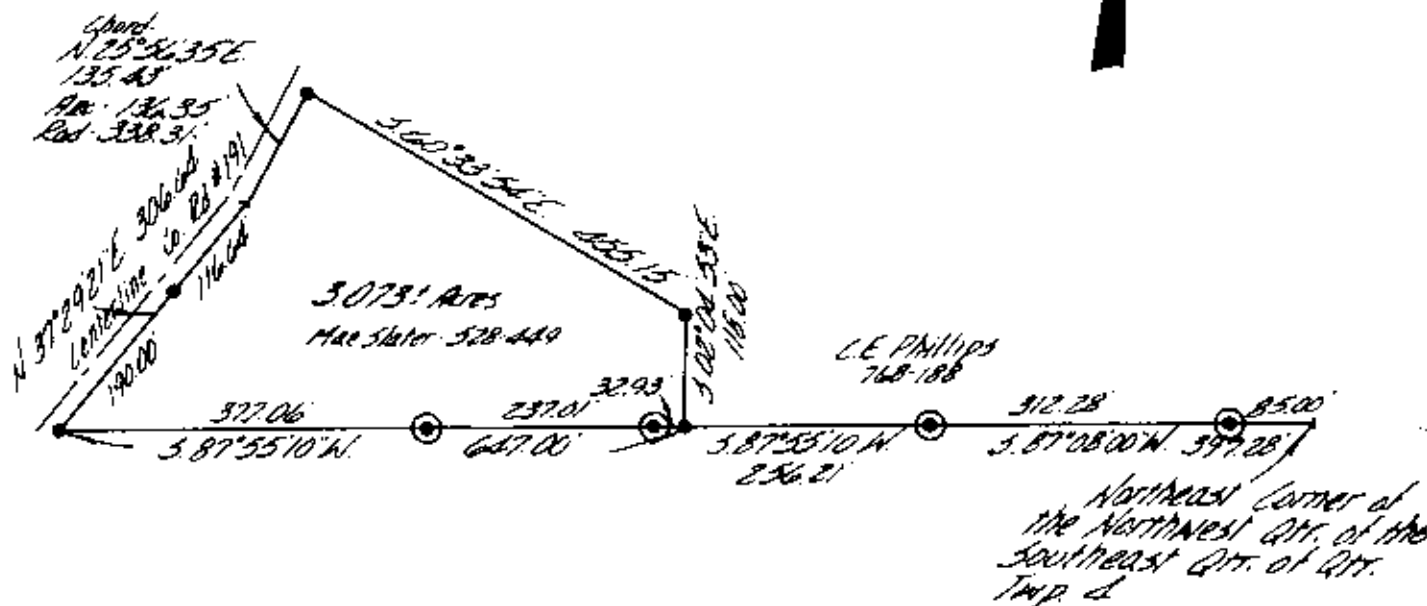

Being a part of the Fourth Quarter of the First Township, Seventh Range, United States Military Lands, Washington Township, Muskingum County, Ohio.

I hereby certify the above plat and survey to be correct as prepared by me on the 1st day of November 1979.

**OFFICE COPY
NOT RECORDABLE**

W. J. Biedenbach

W. J. BIEDENBACH
SURVEYOR #5718

DESCRIPTION APPROVED
for Auditor's transfer

D. Williams 11-13-79

W. J. BIEDENBACH & ASSOC.
Surveying & Mapping
3120 Lisa Ln. Zanesville, Ohio 43701
(614) 453-4850

Drawn by: <i>MB</i>	Date: 11-1-79
Scale: 1"=200'	Checked by: <i>MB</i>
Job No: 638-10-79	M. Slater