



190' Pl. of Sta. 159+11.4
(PB. 10 PG. 58)

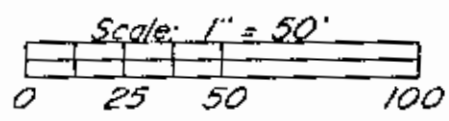

Limited Access Right of Way
Interstate 70

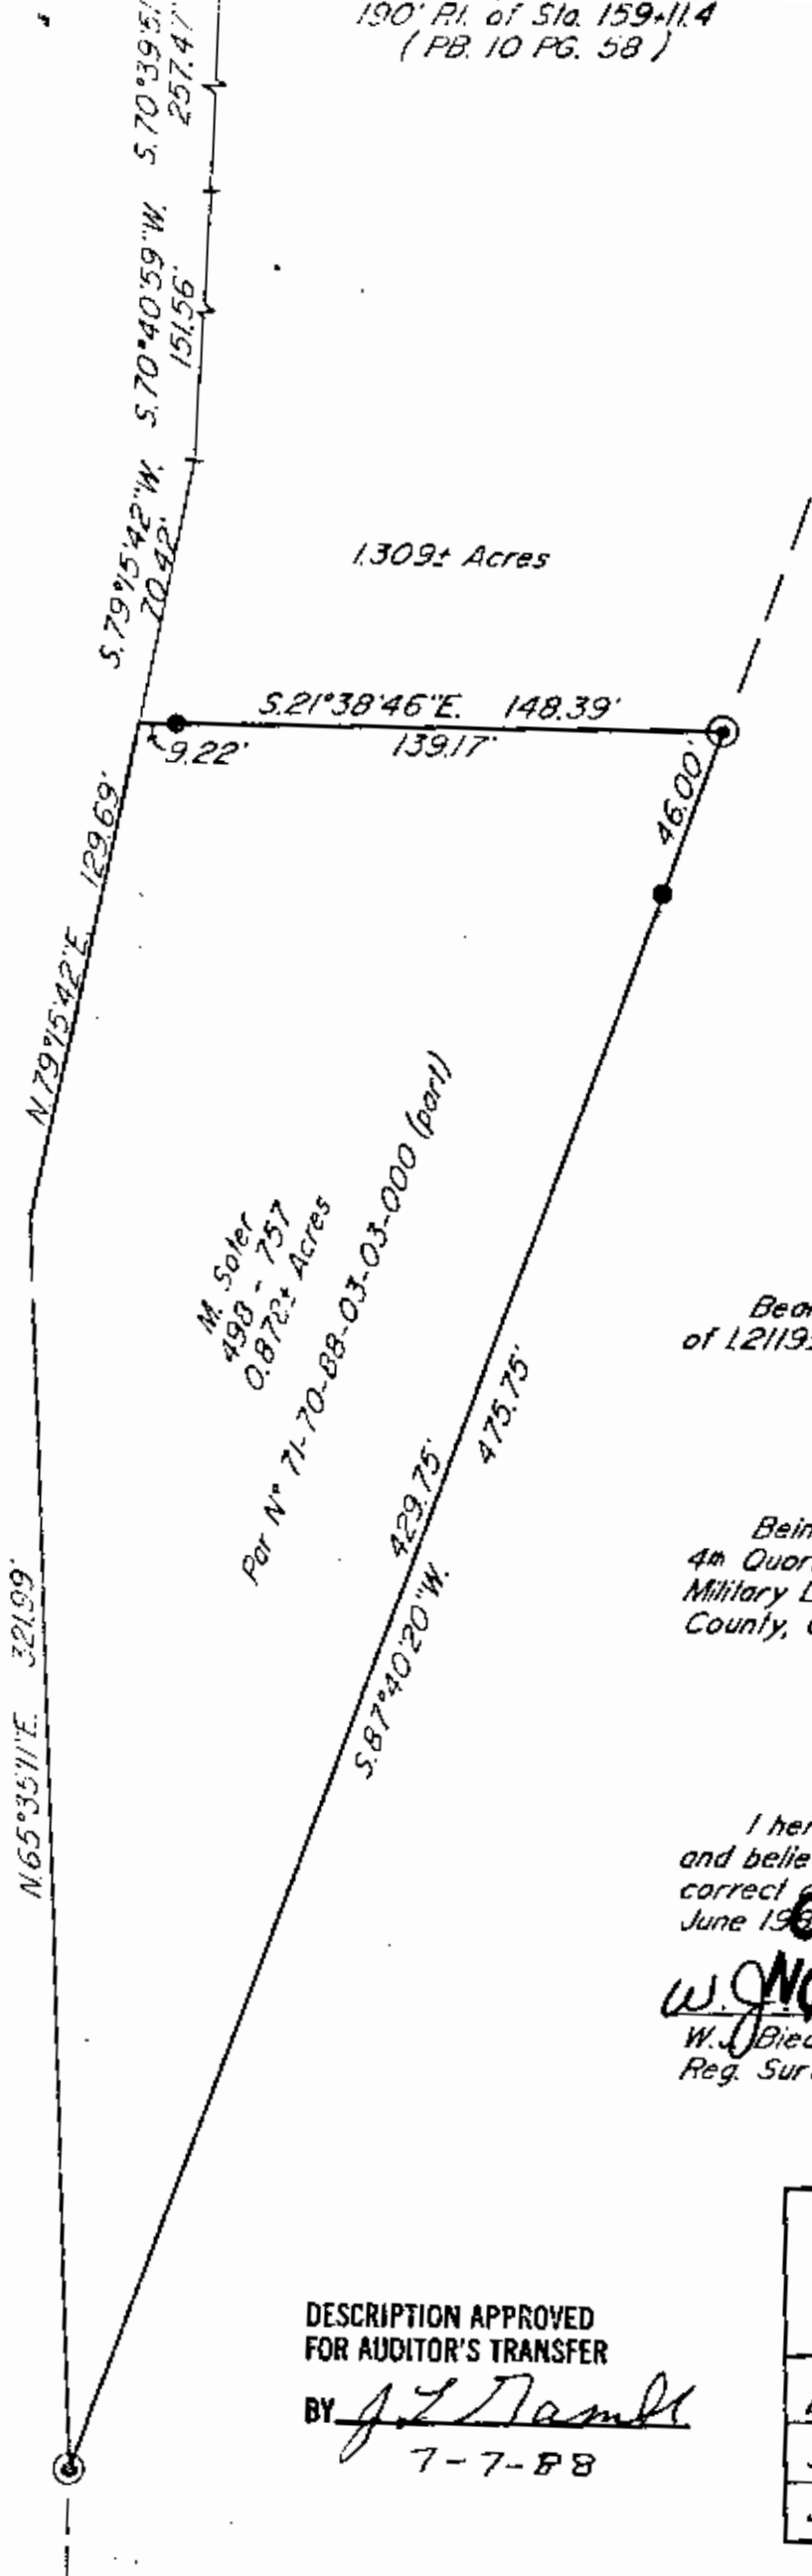

- Existing Iron Pin ($\frac{5}{8}$ " rebar)
- ⊙ Iron Pin Set ($\frac{5}{8}$ " x 30" rebar w/ plastic ld. cap)

Research

Vol. 498 Pg. 753
Pb. 10 Pg. 58
Previous Survey of 1,211.9 & 1,309± Ac.
Muskingum County Tax Map

Bearings are based on the Previous Survey
of 1,211.9± Acres

Being a part of the Northeast Quarter of the
4th Quarter of Township 1, Range 7, United States
Military Lands, Washington Township, Muskingum
County, Ohio.

I hereby certify to the best of my knowledge
and belief the above plat and survey to be
correct as prepared by me, this 27th day of
June 1988

OFFICE COPY
NOT RECORDED
W. J. Biedenbach
Reg. Surveyor #57

DESCRIPTION APPROVED
FOR AUDITOR'S TRANSFER

BY J. Z. Namt
7-7-88

W. J. BIEDENBACH & ASSOC. SURVEYING & MAPPING ZANESVILLE, OHIO (614) 453-4850	
Drawn by: SDD	Date: 6-27-88
Scale: 1" = 50'	Checked by: <u>JD</u>
Job N°: 2859	M. Soler