

PERRY ASSOCIATES, INC.

CONSULTING ENGINEERS AND SURVEYORS

P.O. BOX 429 THORNVILLE, OHIO 43076

OHIO PHONE: 1-800-648-8151 FAX NO. 1-800-648-8150

PROPERTY LOCATION

SITUATED IN THE STATE OF OHIO, COUNTY OF MUSKINGUM, TOWNSHIP OF WASHINGTON, AND BEING PART OF SOUTHEAST QUARTER OF QUARTER TOWNSHIP 4, TWP.-1, RNC.-7, OF THE UNITED STATES MILITARY LANDS.

BEING A RESURVEY OF AUDITOR'S PERMANENT PARCEL NUMBER 70-88-03-15-000, AS CONVEYED TO WILLIAM M. AND HELEN L. HARPER AS RECORDED IN DEED VOLUME 526 PAGE 900 IN THE MUSKINGUM COUNTY RECORDER'S OFFICE, MUSKINGUM COUNTY.

NOTE: THIS SURVEY IS SUBJECT TO ALL LEGAL UTILITY EASEMENTS AND ROAD RIGHT OF WAYS OF RECORD.

NOTE: THIS SURVEY IS SUBJECT TO ALL LEGAL FACTS THAT A FULL TITLE RESEARCH MAY REVEAL.

PREPARED FOR:

TERRY & KATHY KELLY
155 JACKSON ROAD
ZANESVILLE, OHIO 43701

INVOICE NO. 9909271

FILE NO. 991731MU

F/W BY: JW & EH


DRAWING BY: RH

CHECKED BY: DPH

GRAPHIC SCALE



1 INCH = 60 FEET

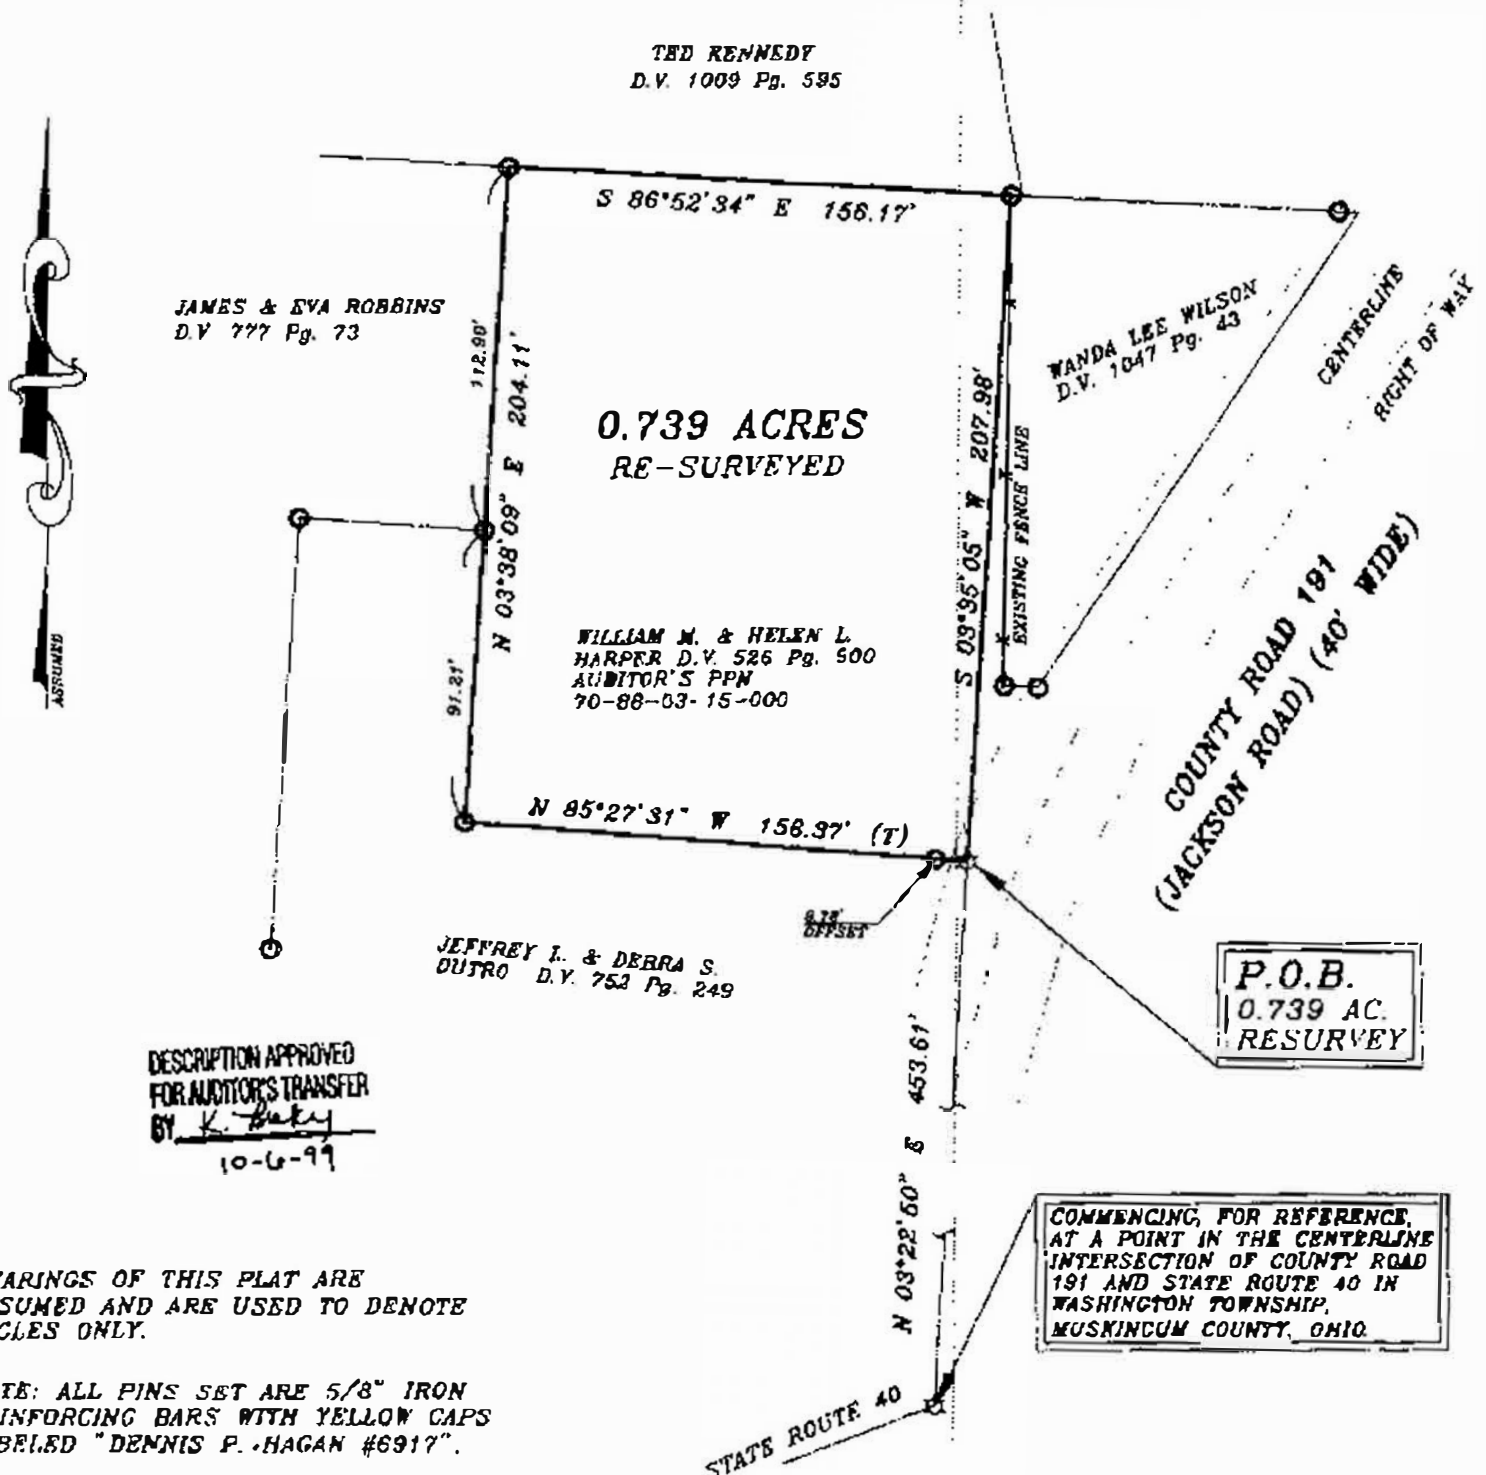

BEARINGS OF THIS PLAT ARE ASSUMED AND ARE USED TO DENOTE ANGLES ONLY.

NOTE: ALL PINS SET ARE 5/8" IRON REINFORCING BARS WITH YELLOW CAPS LABELED "DENNIS P. HAGAN #6917".

I HEREBY CERTIFY THAT AN ACTUAL SURVEY WAS MADE OF THE PREMISES AND THAT THIS PLAT IS CORRECT TO THE BEST OF MY KNOWLEDGE.

OFFICE COPY
NOT RECORDABLE

DATED

DENNIS P. HAGAN P.E., S.
OHIO REGISTERED SURVEYOR #6917

LEGEND

- - IRON PIN FOUND
- - IRON PIN SET
- (T) - TOTAL DIMENSION
- X - EXISTING FENCE LINE