


LEGEND

- IRON PIN FOUND (5/8" REBAR)
- IRON PIN SET

RESEARCH:

VOL. 1007, PG. 133  
 VOL. 1017, PG. 247  
 VOL. 859, PG. 59  
 VOL. 953, PG. 62  
 VOL. 1039, PG. 394  
 VOL. 1055, PG. 57  
 PB 14, PG. 9  
 PB 14, PG. 110  
 MUSKINGUM CO TAX MAPS

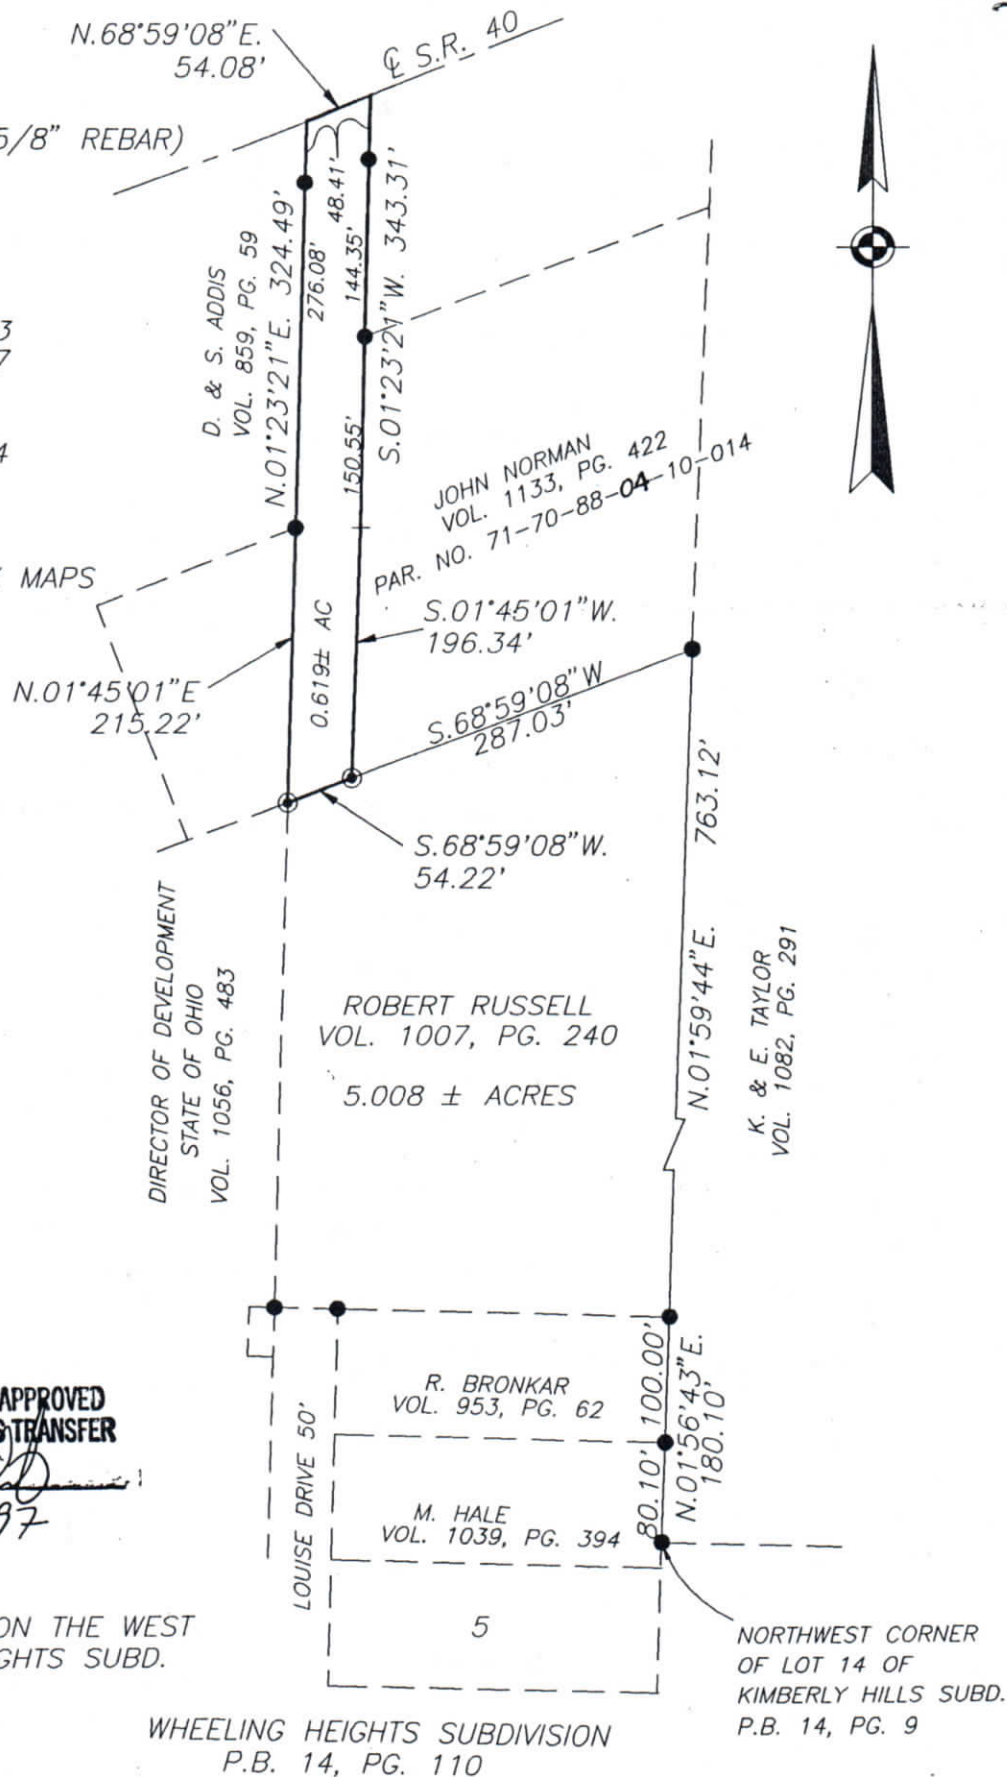

DESCRIPTION APPROVED  
 FOR AUDITORS TRANSFER

BY W. J. Biedenbach  
 5-12-97

BEARINGS ARE BASED ON THE WEST  
 LINE OF WHEELING HEIGHTS SUBD.  
 (PB. 14, PG. 110)

WHEELING HEIGHTS SUBDIVISION  
 P.B. 14, PG. 110


BEING A PART OF THE SOUTHEAST QUARTER  
 OF QUARTER TOWNSHIP 4, TOWNSHIP 1, RANGE 7,  
 OF THE UNITED STATES MILITARY LANDS, WASHINGTON  
 TOWNSHIP, MUSKINGUM COUNTY, OHIO.

SCALE 1"=150'

0 75 150 300

I HEREBY CERTIFY TO THE BEST OF MY  
 KNOWLEDGE AND BELIEF THE ABOVE PLAT AND  
 SURVEY TO BE CORRECT AS PREPARED BY ME,  
 THIS 7th DAY OF JULY, 1995, FROM A SURVEY  
 COMPLETED BY ME ON THE 14th DAY OF  
 JUNE, 1996.

W. J. Biedenbach  
 W.J. BIEDENBACH  
 REGISTERED SURVEYOR #5718

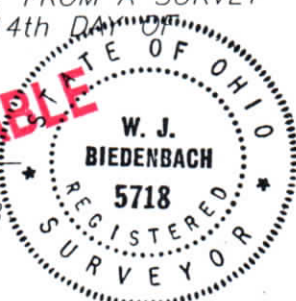

W.J. BIEDENBACH & ASSOC.  
 SURVEYING & MAPPING  
 ZANESVILLE, OHIO  
 (614) 453-4850

DRAWN BY:  
 DWL

DATE:  
 6/13/96

SCALE:  
 1"=150'

CHECKED BY:  
 WJB

Plot date: 10/18/96

File name: C:\ACAD12\DWG\3893