


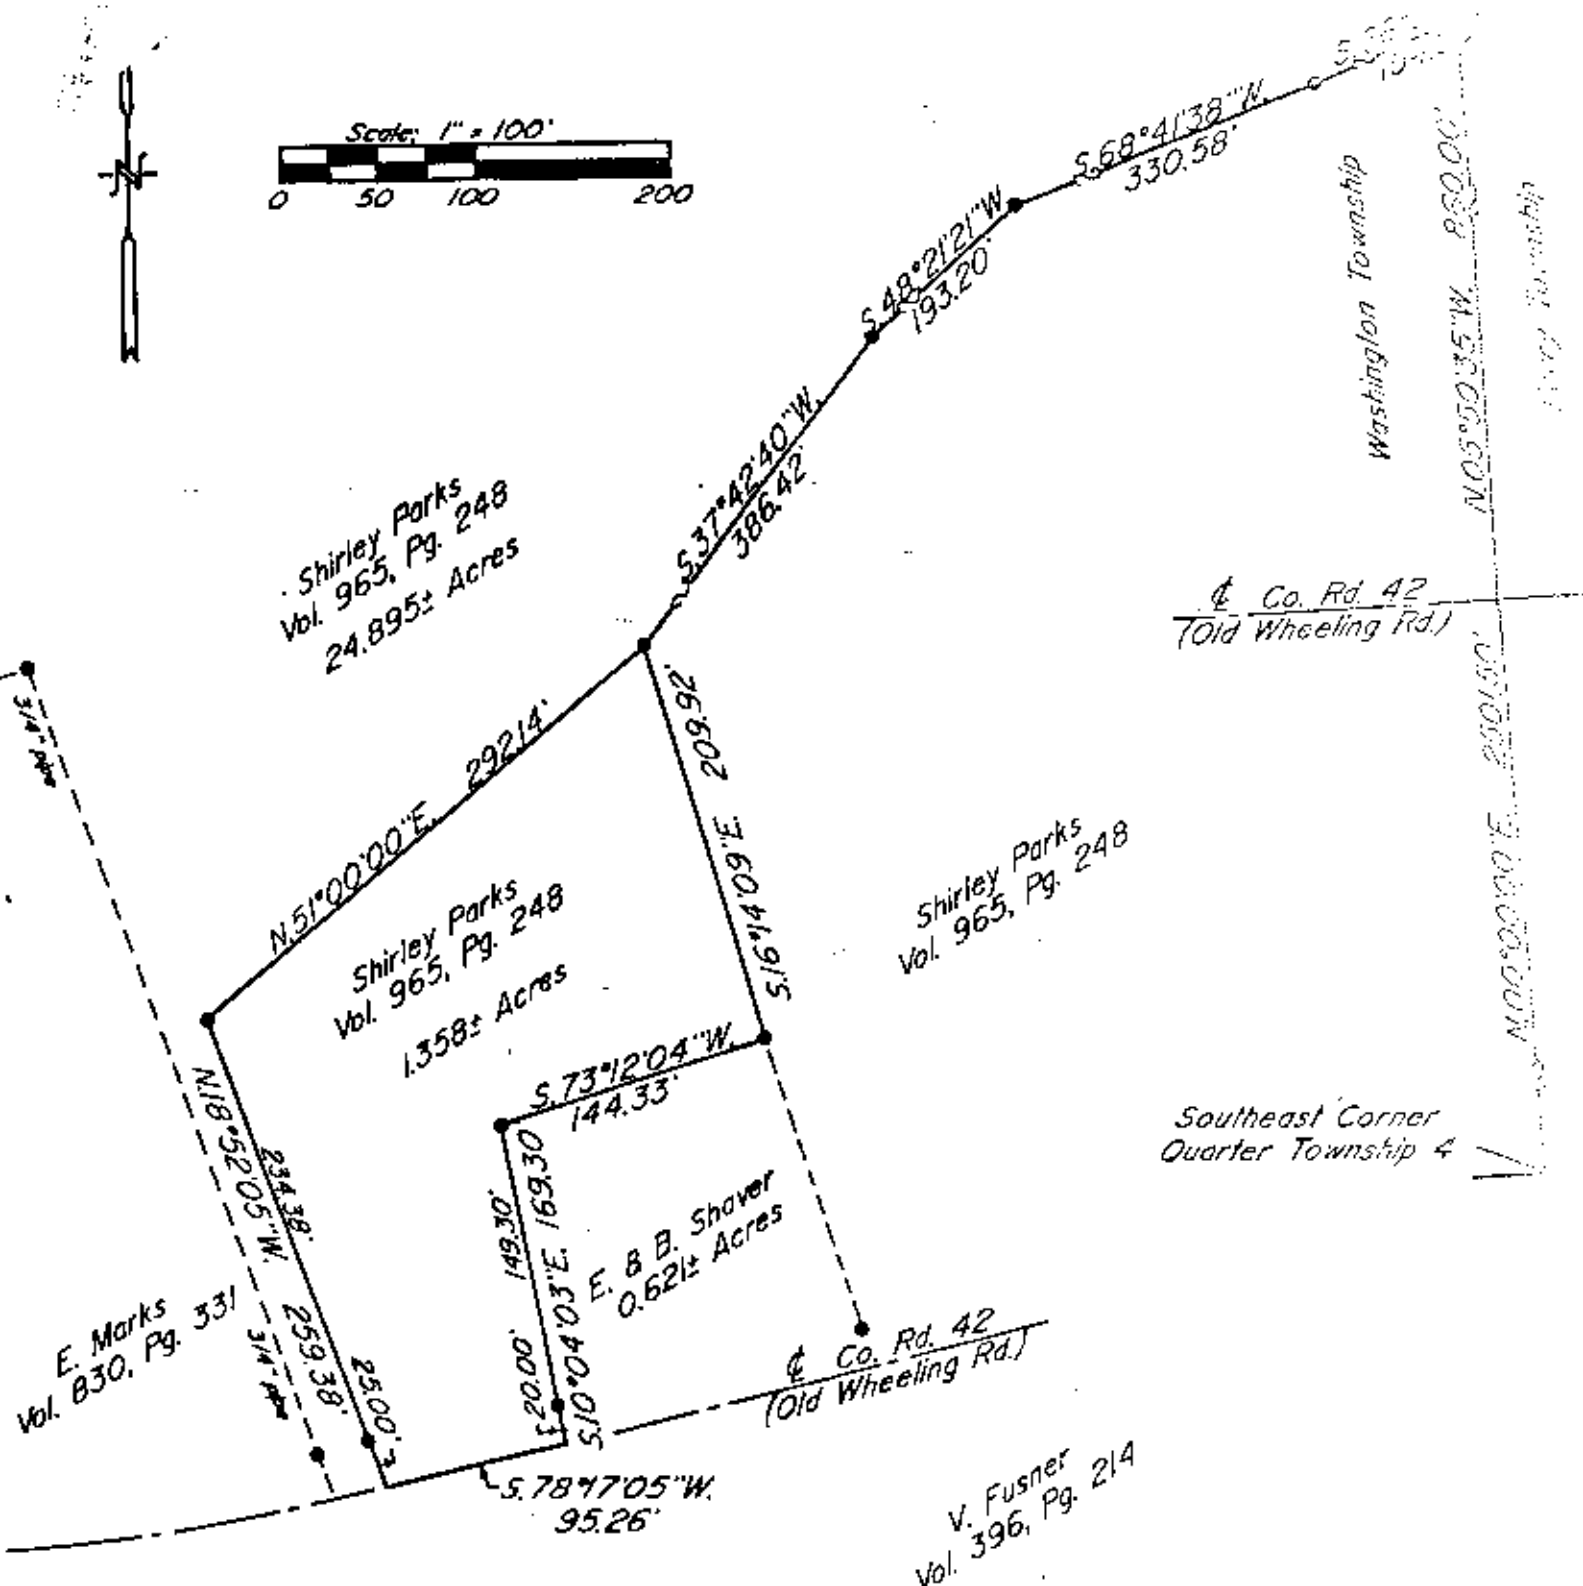

Bearings are based on the previous survey of 1.91± Acres conveyed to P. B. R. Fusner as recorded in Deed Book Volume 659, Pg. 120.

Being a part of Quarter Township 4, Township 1, Range 7, of the United States Military Lands, Washington Township, Muskingum County, Ohio.

I hereby certify to the best of my knowledge, information, and belief, the above plat and survey to be correct as prepared by me, this 8th day of June 1992 from an actual field survey completed on the 2nd day of June 1992.

W.J. Biedenbach
Reg. Surveyor No. 1000

**OFFICE COPY
NOT RECORDABLE**

DESCRIPTION APPROVED
FOR AUDITOR'S TRANSFER

BY J. L. Hamble
6-11-92

• ~ Existing Iron Pin ($\frac{3}{8}$ " rebar unless otherwise noted)

Research

Vol. 965 Pg. 248
Vol. 396 Pg. 214
Vol. 830 Pg. 331
Previous Survey 24.895± Ac.
Previous Survey 0.621± Ac.
Muskingum County Tax Map

61
For N° 71-70-88-07-07-000 (part)

W.J. BIEDENBACH & ASSOC.
SURVEYING & MAPPING
ZANESVILLE, OHIO
(614) 453-4050

Drawn by: SDD	Date: 6-2-92
Scale: 1" = 100'	Checked by: JH
Job #: 3483	L. Huffman