


BEARINGS ARE BASED ON PREVIOUS SURVEYS
ALONG TWP. RD. 193 IN WASHINGTON TWP.
(i.e. VOL. 716, PG. 299)



- IRON PIN FOUND(3/4" PIPE)
- ⊙ IRON PIN SET (5/8"x30" REBAR W/ID CAPS)
- ▲ RAILROAD SPIKE FOUND
- ▲ RAILROAD SPIKE SET

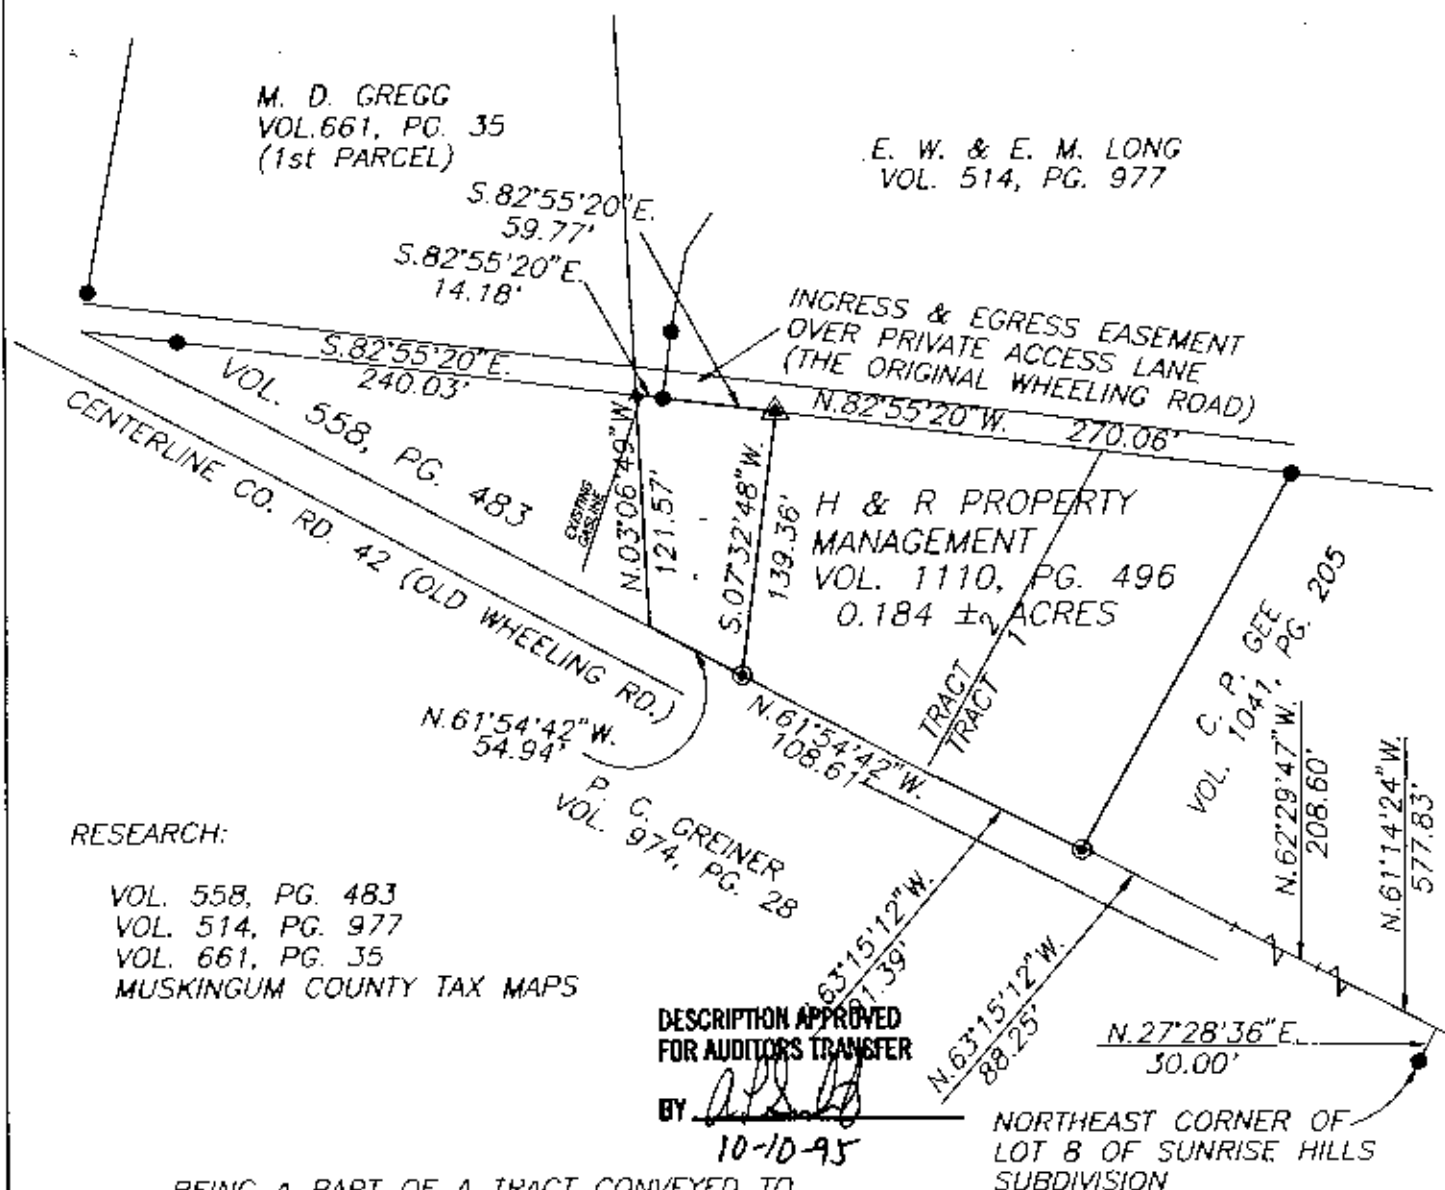

RESEARCH:

VOL. 558, PG. 483
VOL. 514, PG. 977
VOL. 661, PG. 35
MUSKINGUM COUNTY TAX MAPS


DESCRIPTION APPROVED
FOR AUDITORS TRANSFER

BY A.P.S. [Signature]
10-10-95

NORTHEAST CORNER OF
LOT 8 OF SUNRISE HILLS
SUBDIVISION

BEING A PART OF A TRACT CONVEYED TO
H & R PROPERTY MANAGEMENT AS RECORDED IN
DEED BOOK VOL. 1110, PG. 496 OF THE
MUSK. CO. DEED RECORDS, SITUATED IN THE 4th
QTR. OF TOWNSHIP 1, RANGE 7, OF THE UNITED
STATES MILITARY LANDS, WASHINGTON TOWNSHIP,
MUSKINGUM COUNTY, OHIO.

SCALE 1"=100'

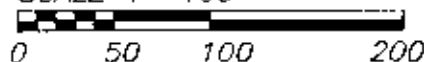

AUD. PAR. NO. 71-70-88-07-~~16-001~~ (PART)

I HEREBY CERTIFY TO THE BEST OF MY KNOWLEDGE AND BELIEF THE ABOVE PLAT AND SURVEY TO BE CORRECT AS PREPARED BY ME, THIS 30th DAY OF SEPTEMBER, 1995. E. OF

OFFICE COPY
NOT RECORDED



W.J. BIEDENBACH & ASSOC.
SURVEYING & MAPPING
ZANESVILLE, OHIO
(614) 453-4850

DRAWN BY:
MDN

DATE:
9-30-95

SCALE:
1" = 100'

CHECKED BY:
WJB

File name: C:\ACAD12\DWG\B3887
Plot date: 09/30/95 at 07:37