

70-94-06-12-000 A

ReSURVEY

SITUATED IN


The State of Ohio, County of Muskingum Township of Washington, and being a part of QT 4, T1, R7.

BASIS OF BEARING

Bearings are based on State Plane Grid Coordinates, NAD83, Ohio South, per GPS Observation.

REFERENCES

* As Noted on Plat
www.muskingumcountyauditor.org
www.mceo.org
http://recorder.muskingumcounty.org

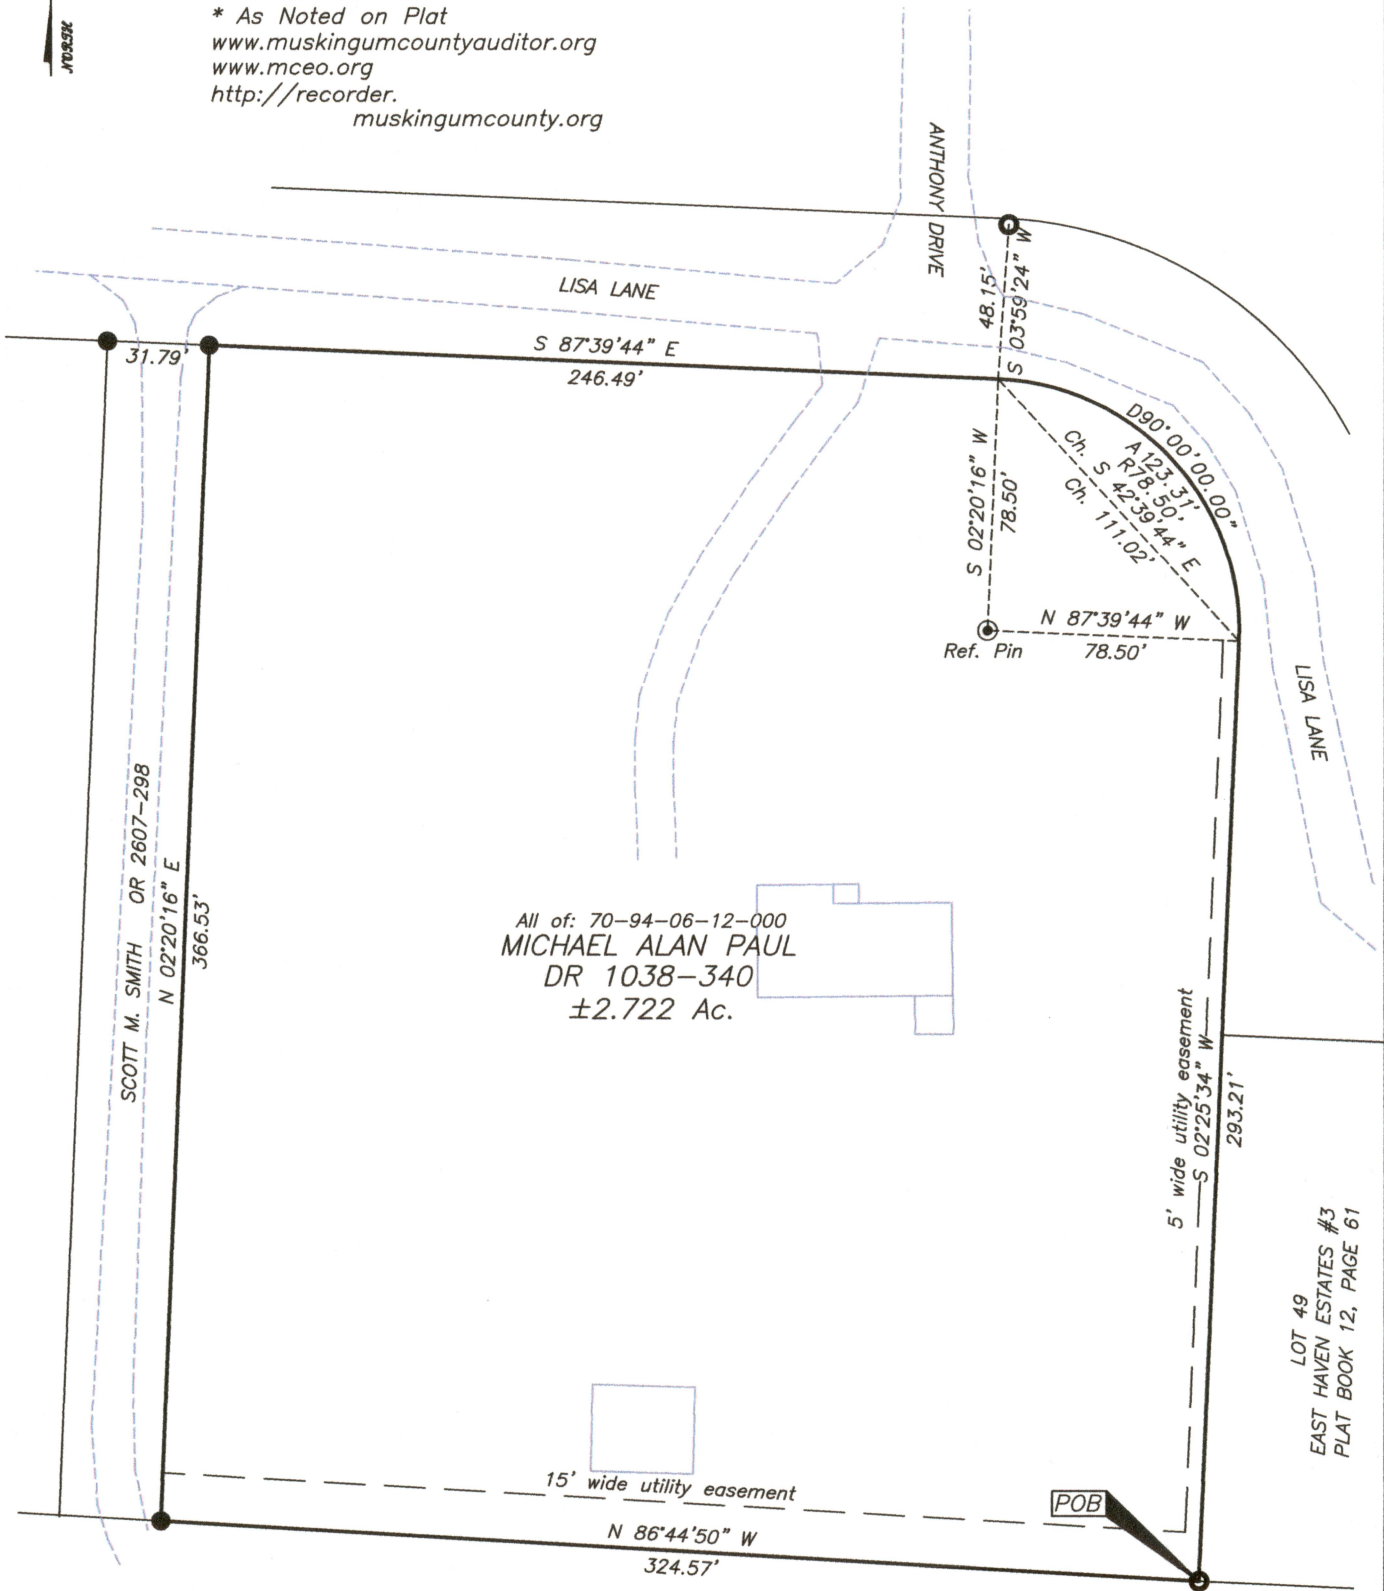

LEGEND

- ▲ Railroad Spike Found
- △ Railroad Spike Set
- Iron Pin Found
- Pipe Found w/cap
- ⊠ Stone Found
- ⌵ Property Hook
- ⊙ Iron Pin Set
- Ex. Fence




DESCRIPTION APPROVED

By: *[Signature]*

OFFICE COPY NOT RECORDABLE

Brian Kelly McPeek
Reg. Surveyor No. 8517

GRAPHIC SCALE

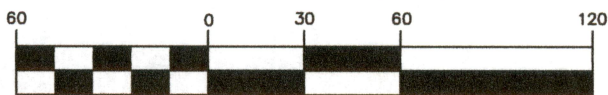

(IN FEET)
1 inch = 60 ft.



MCPEEK LAND SURVEYING

www.mcpeeklandsurveying.com
email: brian@mcpeeklandsurveying.com
340 Robin Hood Ln., * Zanesville, Oh 43701 * 740.704.6073