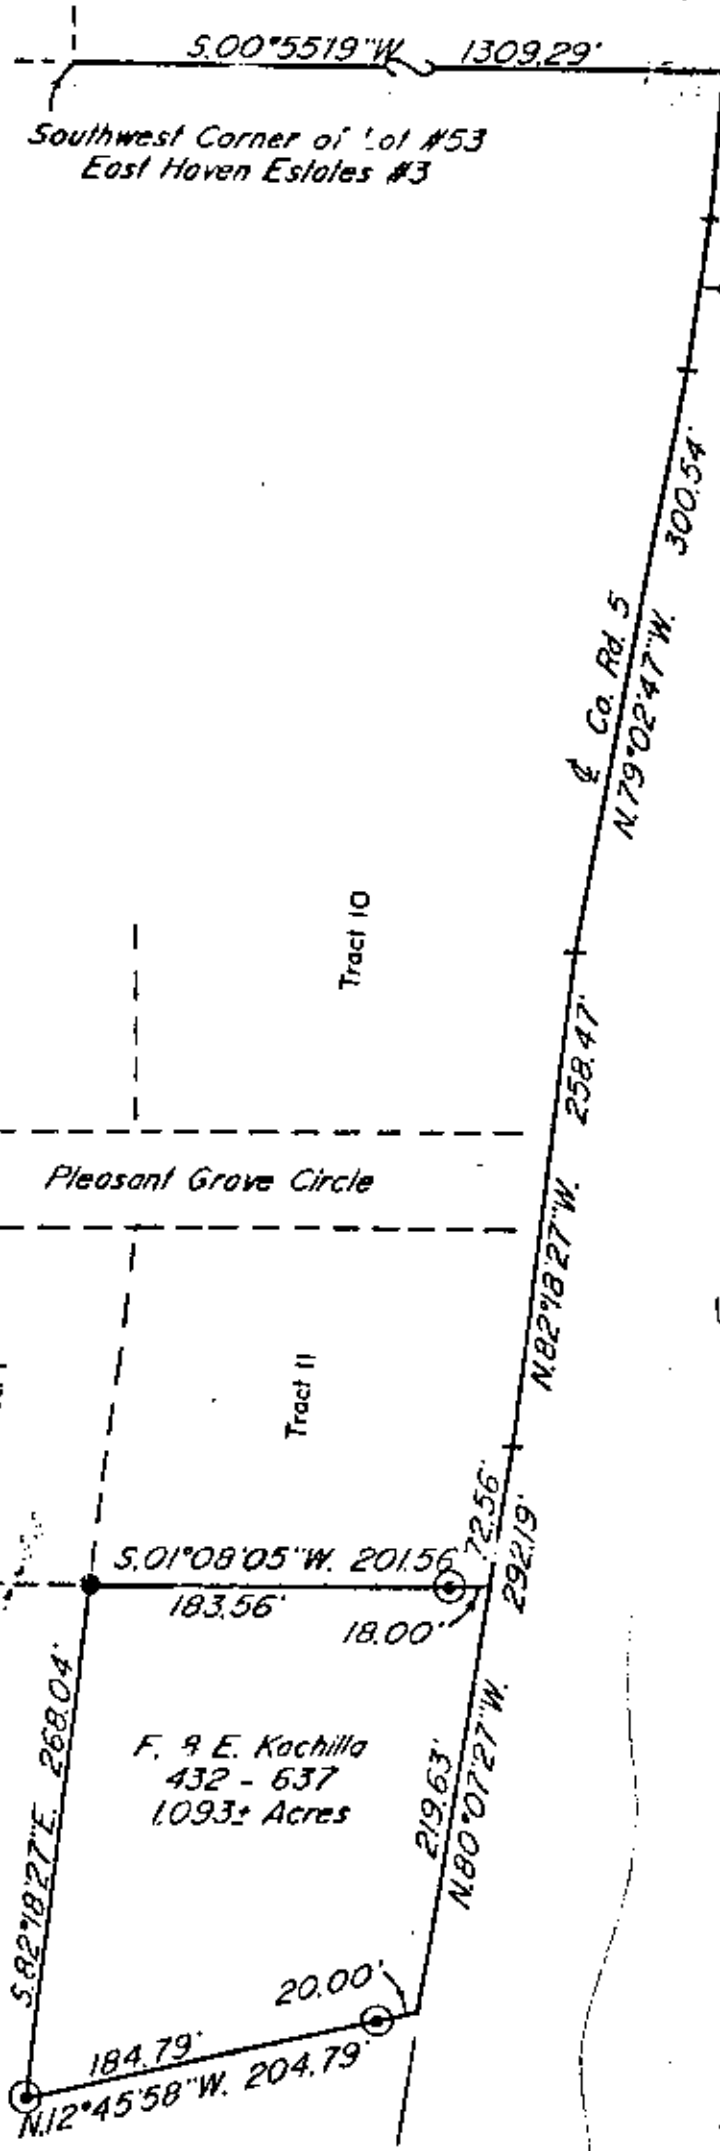


- Existing Iron Pin ($\frac{5}{8}$ " rebar)
- Iron Pin Set ($\frac{5}{8}$ " x 30" rebar w/ plastic id. cap)

Research

Vol. 432 Pg. 637
 Vol. 853 Pg. 287
 Pb. 12 Pg. 61
 Muskingum County Tax Map

Bearings are based on the South Line of East Haven Estates #3 (Pb. 12, Pg. 61)

Being a part of the Fourth Quarter of Township 1, Range 7, of the United States Military Lands, Washington Township, Muskingum County, Ohio.

I hereby certify to the best of my knowledge and belief the above plat and survey to be correct and true by me, this 19th day of July 1999.

OFFICE COPY NOT RECORDABLE

W. J. BIEDENBACH
 Reg. Surveyor #5718



Par N° 71-70-94-09-07-000 (part)

W. J. BIEDENBACH & ASSOC. SURVEYING & MAPPING ZANESVILLE, OHIO (614) 453-4850	
Drawn by: SDD	Date: 7-19-99
Scale: 1" = 100'	Checked by: JH
LA N°: 2015	

DESCRIPTION APPROVED
 FOR AUDITOR'S TRANSFER

BY J. L. Nantz
 9-26-90