


~ SITUATED IN ~
THE STATE OF OHIO, COUNTY OF MUSKINGUM, TOWNSHIP OF WAYNE,
BEING PART OF SECTION 6 AND SECTION 7, TOWNSHIP 13, RANGE 12,
CONGRESS LANDS EAST OF THE SCIOTO RIVER.

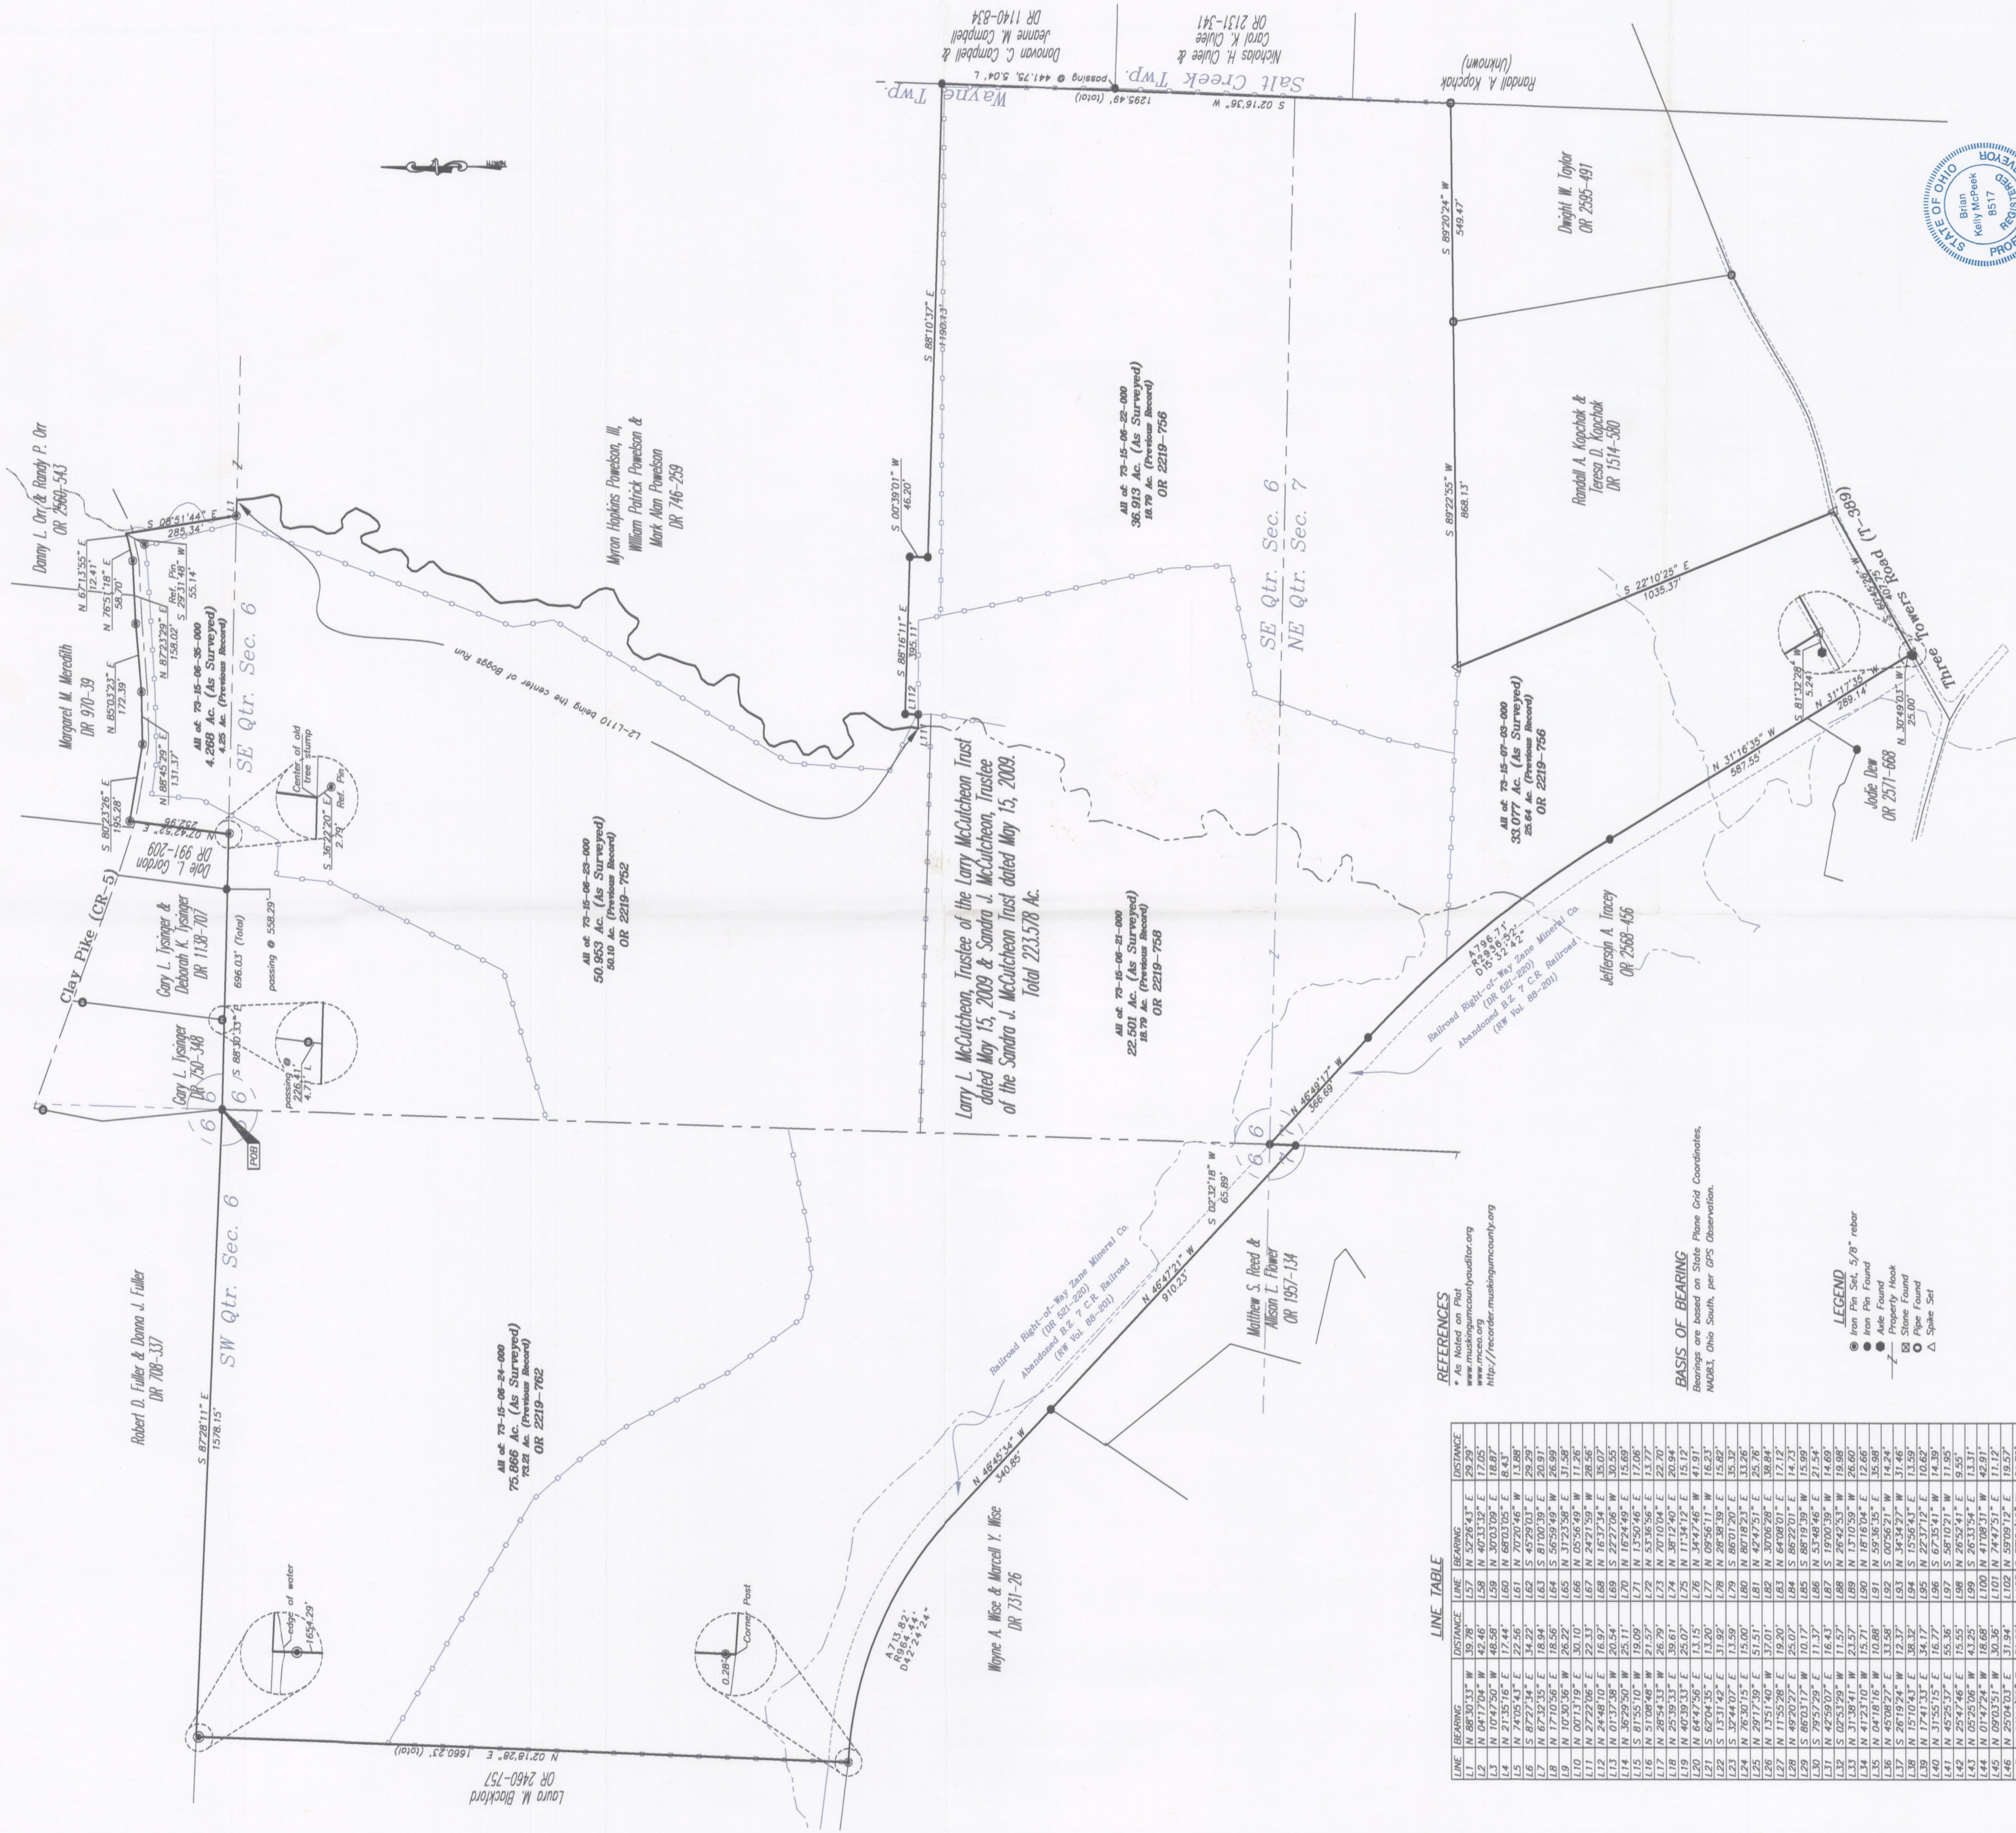


LINE TABLE

LINE	BEARING	DISTANCE	LINE	BEARING	DISTANCE

BASIS OF BEARING
Bearings are based on State Plane Grid Coordinates.
NAD83, Ohio South, per GPS Observation.

- LEGEND
- Iron Pin Set, 5/8" rebar
 - Iron Pin Found
 - As Found
 - Property Hook
 - Stone Found
 - Pipe Found
 - Spoke Set

REFERENCES
* As Noted on Plot
www.muskingumcountyauditor.org
http://recorder.muskingumcounty.org

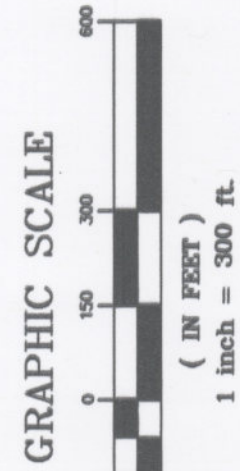

DESCRIPTION
APPROVED
BY: [Signature]

