


~ SITUATED IN ~
THE STATE OF OHIO, COUNTY OF MUSKINGUM, TOWNSHIP OF WAYNE,
BEING PART OF SECTION 6 AND SECTION 7, TOWNSHIP 13, RANGE 12,
CONGRESS LANDS EAST OF THE SCIOTO RIVER.

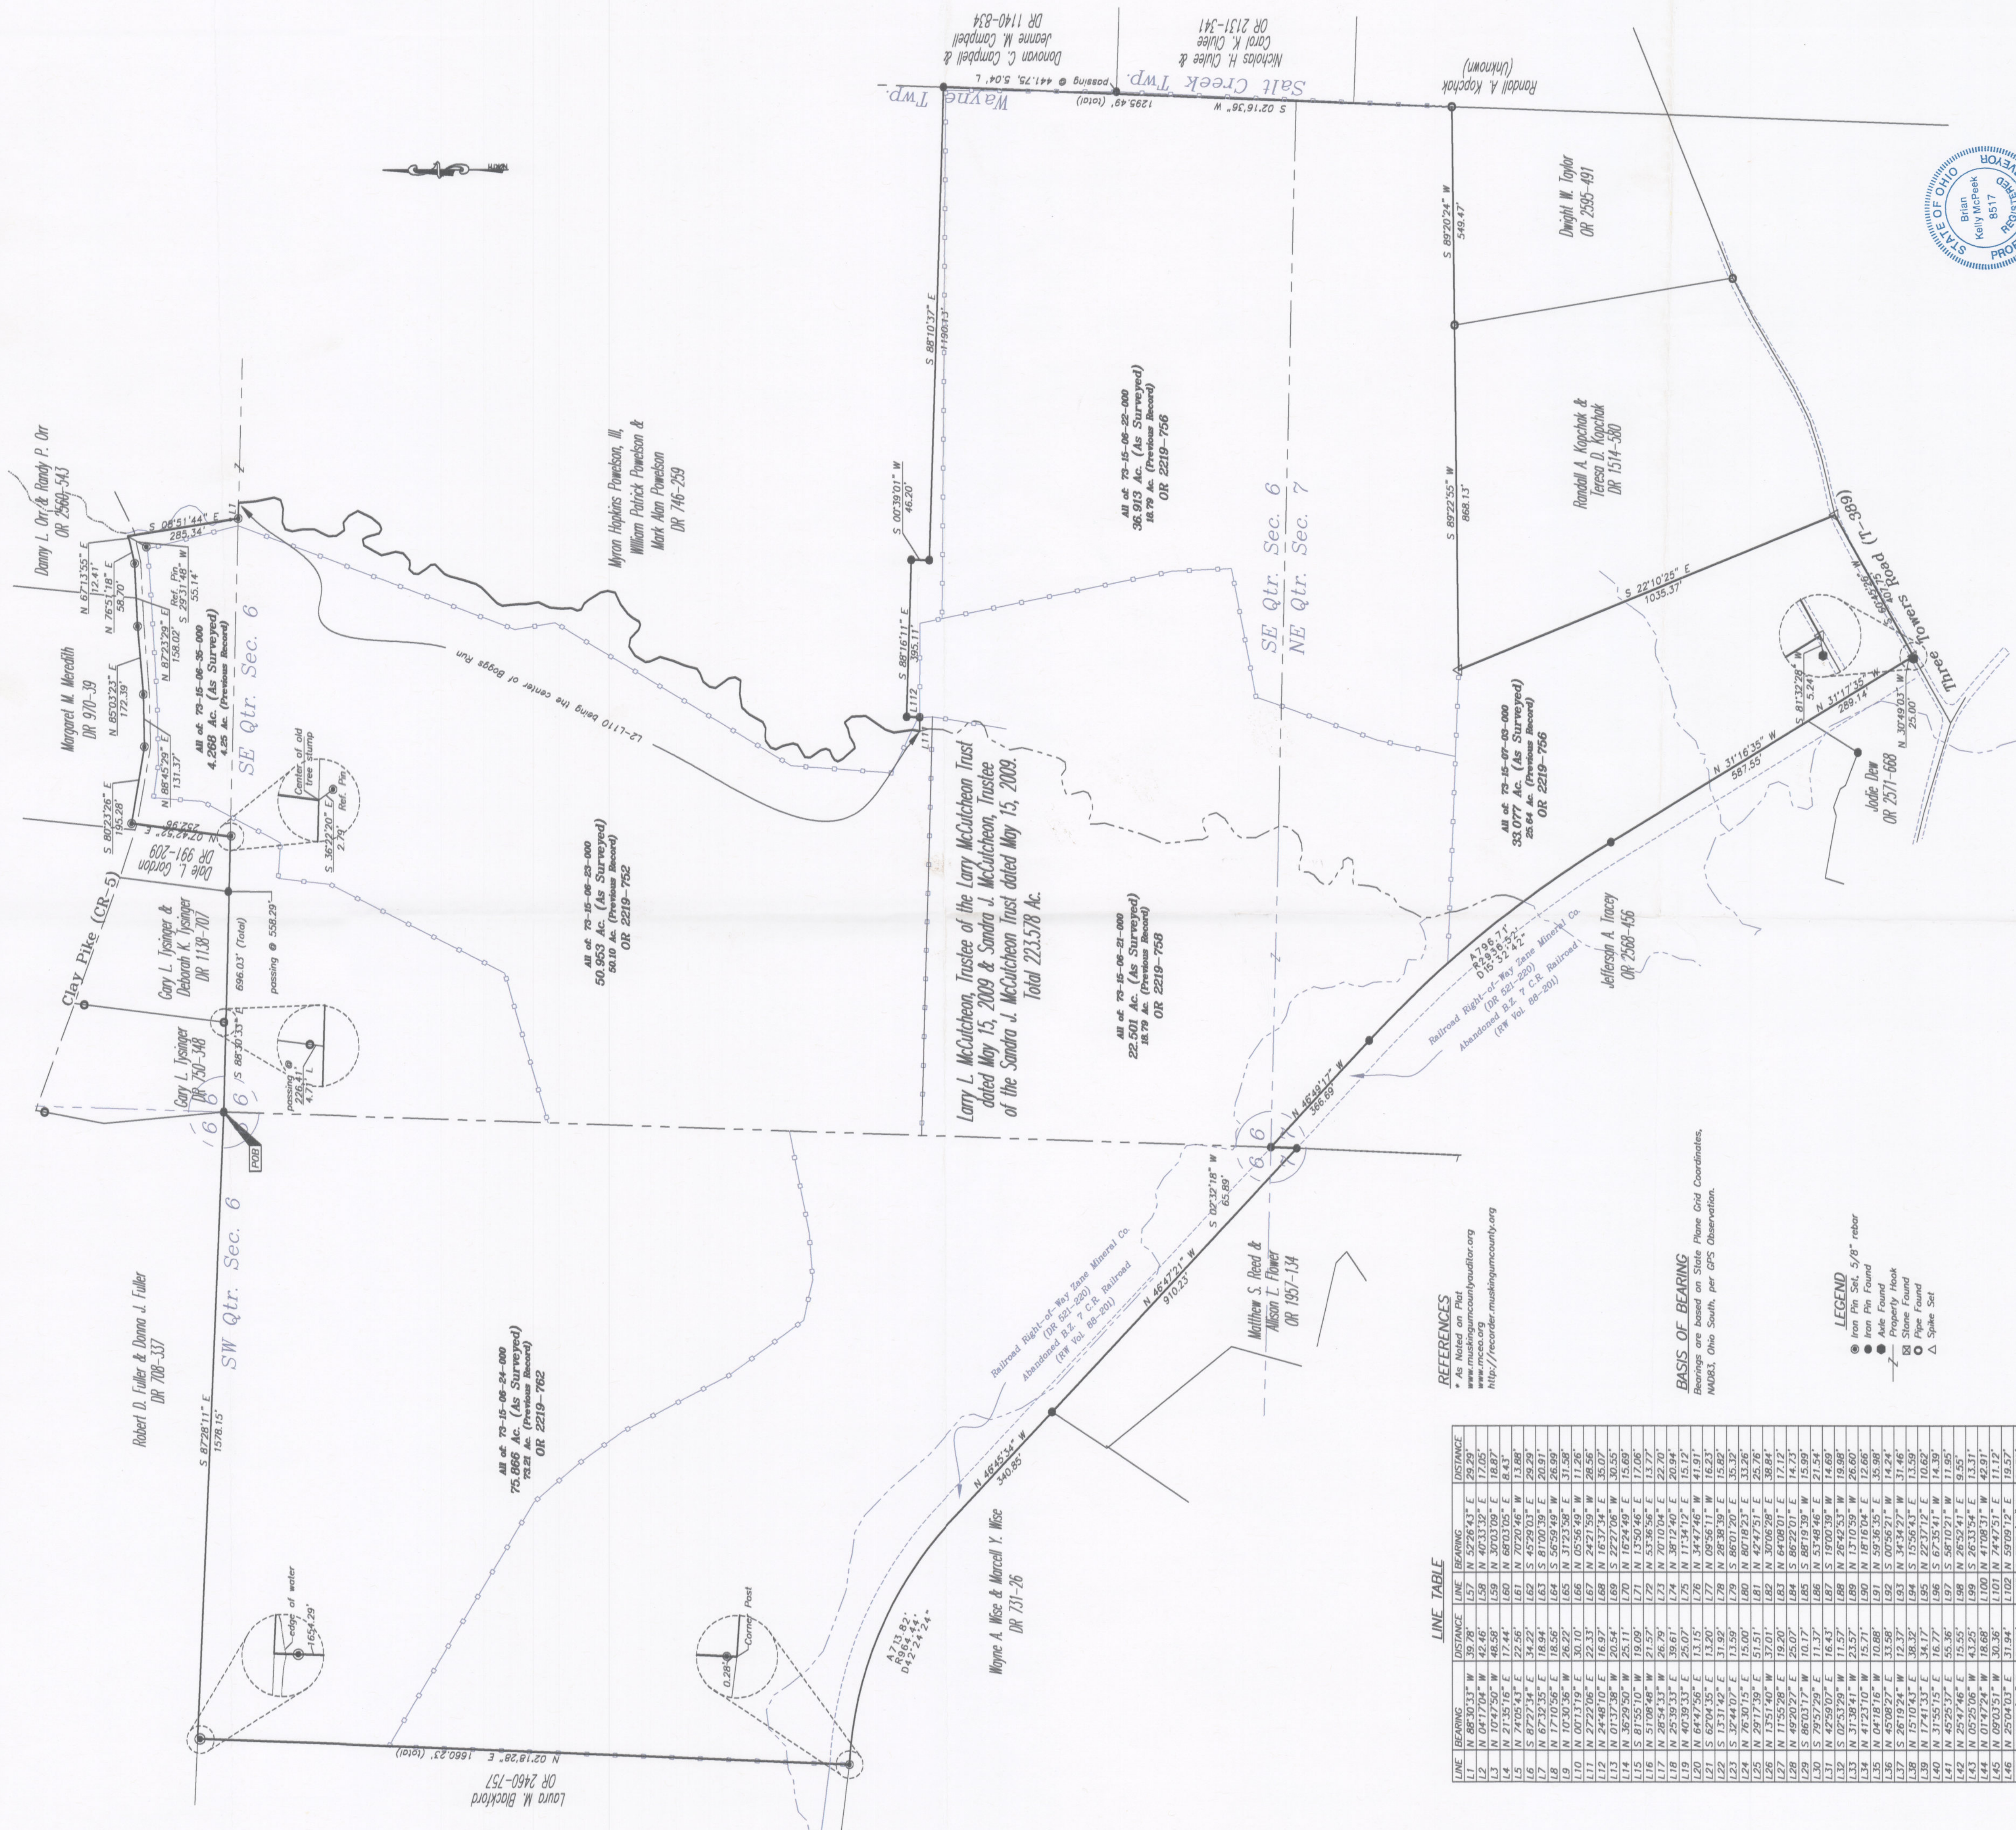


REFERENCES
* As Noted on Plat
www.muskingumcountyauditor.org
http://recorder.muskingumcounty.org

LINE TABLE

LINE	BEARING	DISTANCE	LINE	BEARING	DISTANCE

BASIS OF BEARING
Bearings are based on State Plane Grid Coordinates,
NAD83, Ohio South, per GPS Observation.

- LEGEND
- Iron Pin Set, 5/8" rebar
 - Iron Pin Found
 - Hole Found
 - Property Hook
 - Stone Found
 - △ Spike Set

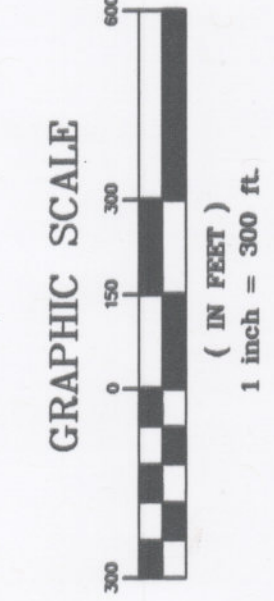

OFFICE COPY
NOT RECORDABLE
Reg. Surveyor No. 8517

MCPEEK LAND SURVEYING LLC
www.mcpeeklandsurveying.com
email: brain@mcpeeklandsurveying.com
340 Robin Hood Ln., Zanesville, Oh 43701 • 740.704.6073