

73-15-06-36-000 I


Wayne Township
N.E., S.E. Qtr. Section 6
Salt Creek Township
N.W. Qtr. Section 5
T-13 N; R-12 W
Muskingum County, Ohio

SURVEYED FOR: Alan Miller


REFERENCES:

Deeds as shown
Survey on file at Muskingum County Engineer's Office.

Basis of Bearing from Grid North, Ohio State Plane Coordinate System, South Zone, NAD 83.

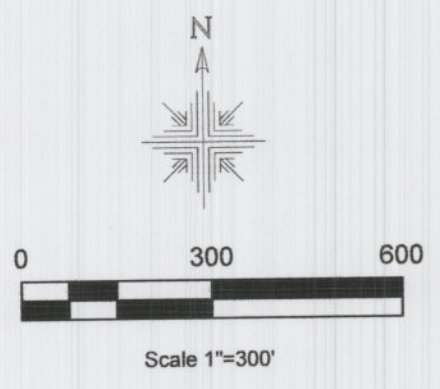

- 5/8" Rebar Found unless noted
- ▼ 3/4" Pipe Found
- ◆ Pipe Found
- ◆ 3/4" Capped Pin Found "Graves"
- ◆ 5/8" Capped Pin Found "McPeck"
- 5/8" Capped Pin Set "Galbraith"
- △ Railroad Spike Set
- ▲ Railroad Spike Found
- Point

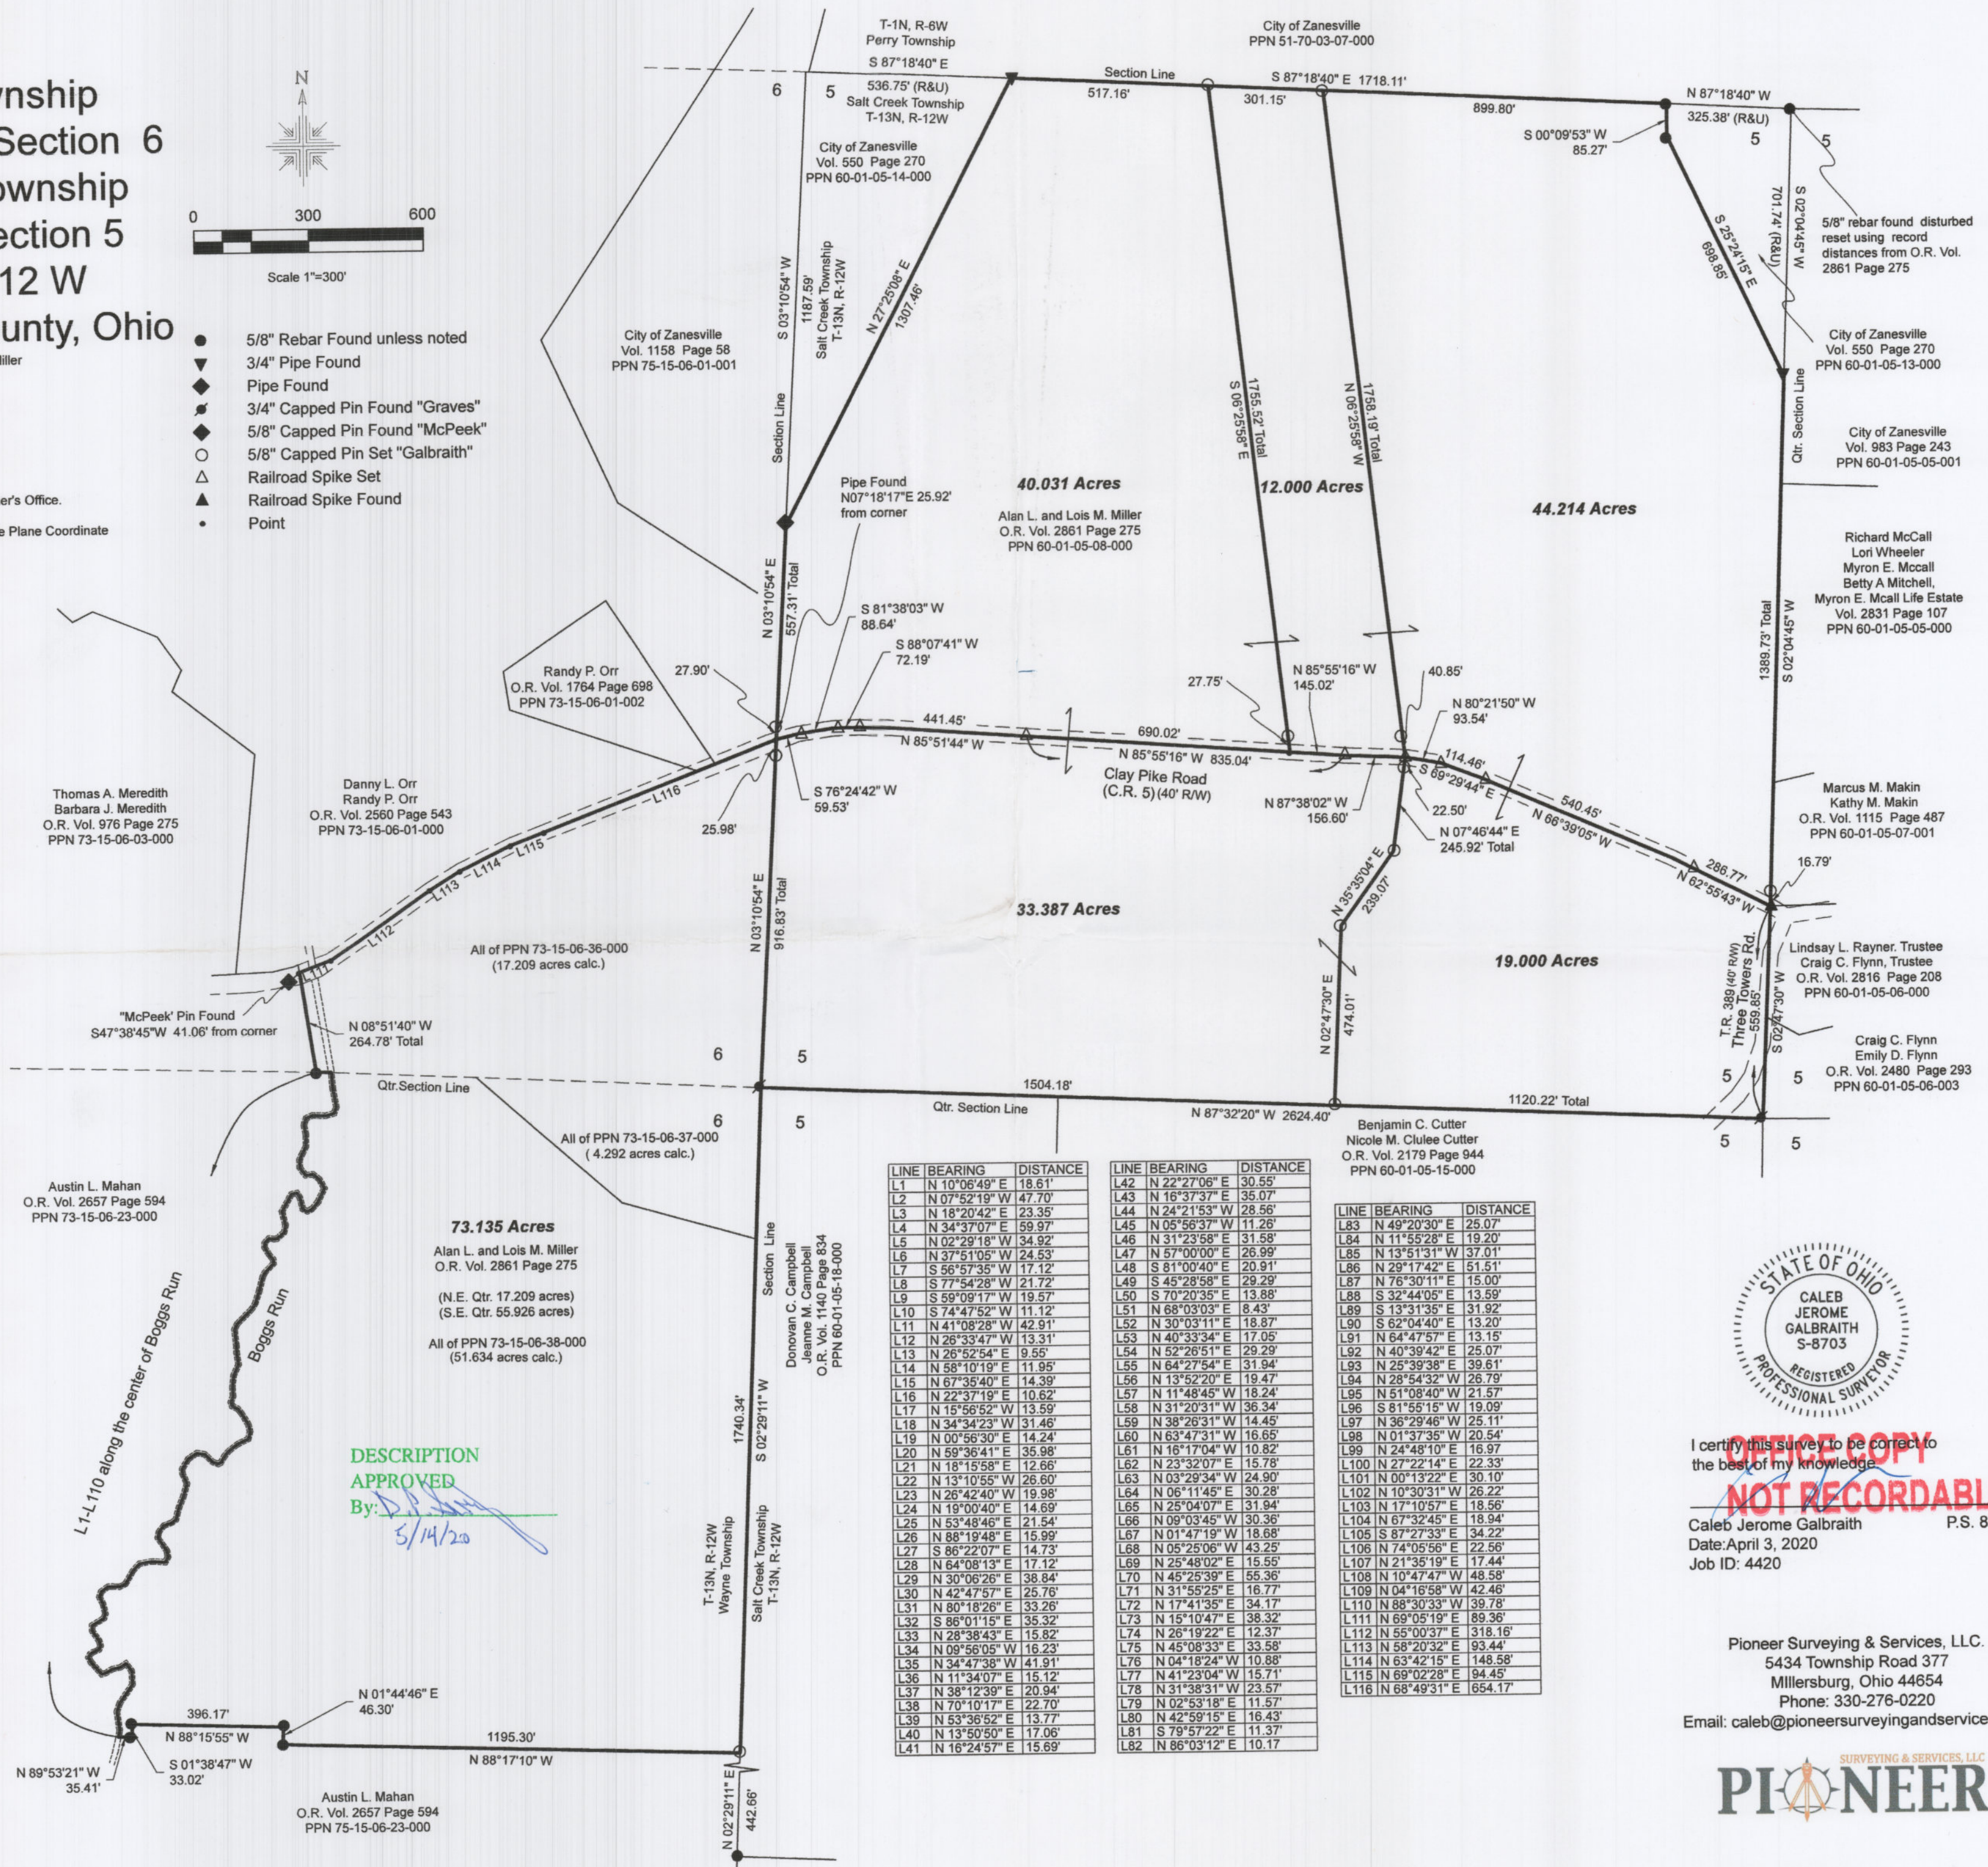

LINE	BEARING	DISTANCE
L1	N 10°06'49" E	18.61'
L2	N 07°52'19" W	47.70'
L3	N 18°20'42" E	23.35'
L4	N 34°37'07" E	59.97'
L5	N 02°29'18" W	34.92'
L6	N 37°51'05" W	24.53'
L7	S 56°57'35" W	17.12'
L8	S 77°54'28" W	21.72'
L9	S 59°09'17" W	19.57'
L10	S 74°47'52" W	11.12'
L11	N 41°08'28" W	42.91'
L12	N 26°33'47" W	13.31'
L13	N 26°52'54" E	9.55'
L14	N 58°10'19" E	11.95'
L15	N 67°35'40" E	14.39'
L16	N 22°37'19" E	10.62'
L17	N 15°56'52" W	13.59'
L18	N 34°34'23" W	31.46'
L19	N 00°56'30" E	14.24'
L20	N 59°36'41" E	35.98'
L21	N 18°15'58" E	12.66'
L22	N 13°10'55" W	26.60'
L23	N 26°42'40" W	19.98'
L24	N 19°00'40" E	14.69'
L25	N 53°48'46" E	21.54'
L26	N 88°19'48" E	15.99'
L27	S 86°22'07" E	14.73'
L28	N 64°08'13" E	17.12'
L29	N 30°06'26" E	38.84'
L30	N 42°47'57" E	25.76'
L31	N 80°18'26" E	33.26'
L32	S 86°01'15" E	35.32'
L33	N 28°38'43" E	15.82'
L34	N 09°56'05" W	16.23'
L35	N 34°47'38" W	41.91'
L36	N 11°34'07" E	15.12'
L37	N 38°12'39" E	20.94'
L38	N 70°10'17" E	22.70'
L39	N 53°36'52" E	13.77'
L40	N 13°50'50" E	17.06'
L41	N 16°24'57" E	15.69'

LINE	BEARING	DISTANCE
L42	N 22°27'06" E	30.55'
L43	N 16°37'37" E	35.07'
L44	N 24°21'53" W	28.56'
L45	N 05°56'37" W	11.26'
L46	N 31°23'58" E	31.58'
L47	N 57°00'00" E	26.99'
L48	S 81°00'40" E	20.91'
L49	S 45°28'58" E	29.29'
L50	S 70°20'35" E	13.88'
L51	N 68°03'03" E	8.43'
L52	N 30°03'11" E	18.87'
L53	N 40°33'34" E	17.05'
L54	N 52°26'51" E	29.29'
L55	N 64°27'54" E	31.94'
L56	N 13°52'20" E	19.47'
L57	N 11°48'45" W	18.24'
L58	N 31°20'31" W	36.34'
L59	N 38°26'31" W	14.45'
L60	N 63°47'31" W	16.65'
L61	N 16°17'04" W	10.82'
L62	N 23°32'07" E	15.78'
L63	N 03°29'34" W	24.90'
L64	N 06°11'45" E	30.28'
L65	N 25°04'07" E	31.94'
L66	N 09°03'45" W	30.36'
L67	N 01°47'19" W	18.68'
L68	N 05°25'06" W	43.25'
L69	N 25°48'02" E	15.55'
L70	N 45°25'39" E	55.36'
L71	N 31°55'25" E	16.77'
L72	N 17°41'35" E	34.17'
L73	N 15°10'47" E	38.32'
L74	N 26°19'22" E	12.37'
L75	N 45°08'33" E	33.58'
L76	N 04°18'24" W	10.88'
L77	N 41°23'04" W	15.71'
L78	N 31°38'31" W	23.57'
L79	N 02°53'18" E	11.57'
L80	N 42°59'15" E	16.43'
L81	S 79°57'22" E	11.37'
L82	N 86°03'12" E	10.17'

LINE	BEARING	DISTANCE
L83	N 49°20'30" E	25.07'
L84	N 11°55'28" E	19.20'
L85	N 13°51'31" W	37.01'
L86	N 29°17'42" E	51.51'
L87	N 76°30'11" E	15.00'
L88	S 32°44'05" E	13.59'
L89	S 13°31'35" E	31.92'
L90	S 62°04'40" E	13.20'
L91	N 64°47'57" E	13.15'
L92	N 40°39'42" E	25.07'
L93	N 25°39'38" E	39.61'
L94	N 28°54'32" W	26.79'
L95	N 51°08'40" W	21.57'
L96	S 81°55'15" W	19.09'
L97	N 36°29'46" W	25.11'
L98	N 01°37'35" W	20.54'
L99	N 24°48'10" E	16.97'
L100	N 27°22'14" E	22.33'
L101	N 00°13'22" E	30.10'
L102	N 10°30'31" W	26.22'
L103	N 17°10'57" E	18.56'
L104	N 63°42'15" E	18.94'
L105	S 87°27'33" E	34.22'
L106	N 74°05'56" E	22.56'
L107	N 21°35'19" E	17.44'
L108	N 10°47'47" W	48.58'
L109	N 04°16'58" W	42.46'
L110	N 88°30'33" W	39.78'
L111	N 69°05'19" E	89.36'
L112	N 55°00'37" E	318.16'
L113	N 58°20'32" E	93.44'
L114	N 63°42'15" E	148.58'
L115	N 69°02'28" E	94.45'
L116	N 68°49'31" E	654.17'



I certify this survey to be correct to the best of my knowledge.
NOT RECORDABLE
Caleb Jerome Galbraith P.S. 8703
Date: April 3, 2020
Job ID: 4420

Pioneer Surveying & Services, LLC.
5434 Township Road 377
Millersburg, Ohio 44654
Phone: 330-276-0220
Email: caleb@pioneersurveyingandservices.com

