

SURVEYING & MAPPING

L. Peter Dinan & Associates

27 South Sixth Street

P. O. Box 55, Zanesville, Ohio 43701

Description For Conveyance
Part Of Parcel #73-73-93-32-04-000
1.97 Acres

Situated in the State of Ohio, County of Muskingum, Township of Wayne.

Being a part of the Northeast Quarter of Section 32, Township 13, Range 12 bounded and described as follows:

Commencing at an iron pin found at the northeast corner of Section 32; thence along the east line of Section 32 south 0 degrees 40 minutes 39 seconds west 415.26 feet to an iron pin and the true place of beginning of the premises herein intended to be described; thence south 0 degrees 40 minutes 39 seconds west 525.71 feet to an iron pin in Cutler Lake Road; thence along said road north 78 degrees 14 minutes 17 seconds west 214.74 feet to an iron pin in the center of said road; thence leaving said road north 10 degrees 42 minutes 48 seconds east 491.95 feet to an iron pin; thence south 89 degrees 19 minutes 21 seconds east 125.0 feet to the true place of beginning, containing one and ninety-seven hundredths (1.97) acres more or less.

Subject to the easements of Cutler Lake Road.

This description written from a survey made by L. Peter Dinan, Registered Surveyor #5451, August 29, 1995.

DESCRIPTION APPROVED
FOR AUDITORS TRANSFER


BY APL

8-30-95

OFFICE COPY
NOT RECORDABLE



L. PETER DINAN & ASSOCIATES
27 SOUTH SIXTH STREET
ZANESVILLE, OHIO

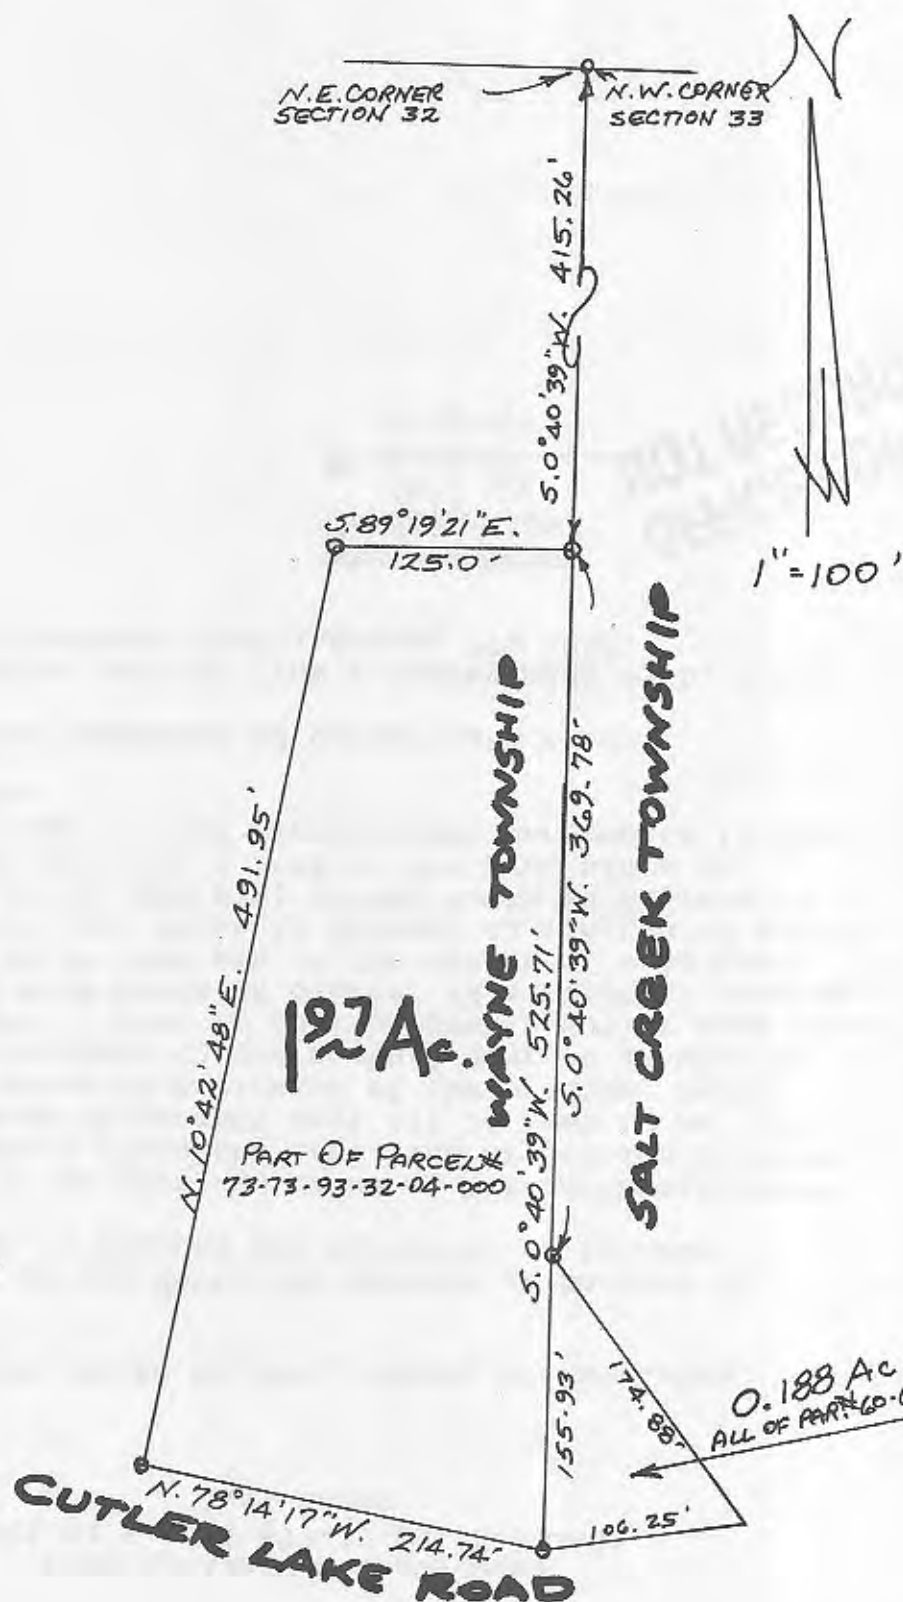

DESCRIPTION APPROVED
FOR AUDITORS TRANSFER

BY A.L.H.
8-30-95

PART OF
SECTION 32 IN
TOWNSHIP 13, RANGE 12
MUSKINGUM COUNTY, OHIO
AUG. 29, 1995

OFFICE COPY
NOT RECORDABLE