


RESURVEY

JEFFERSON STREET (66')

MOXAHALA AVENUE (66')

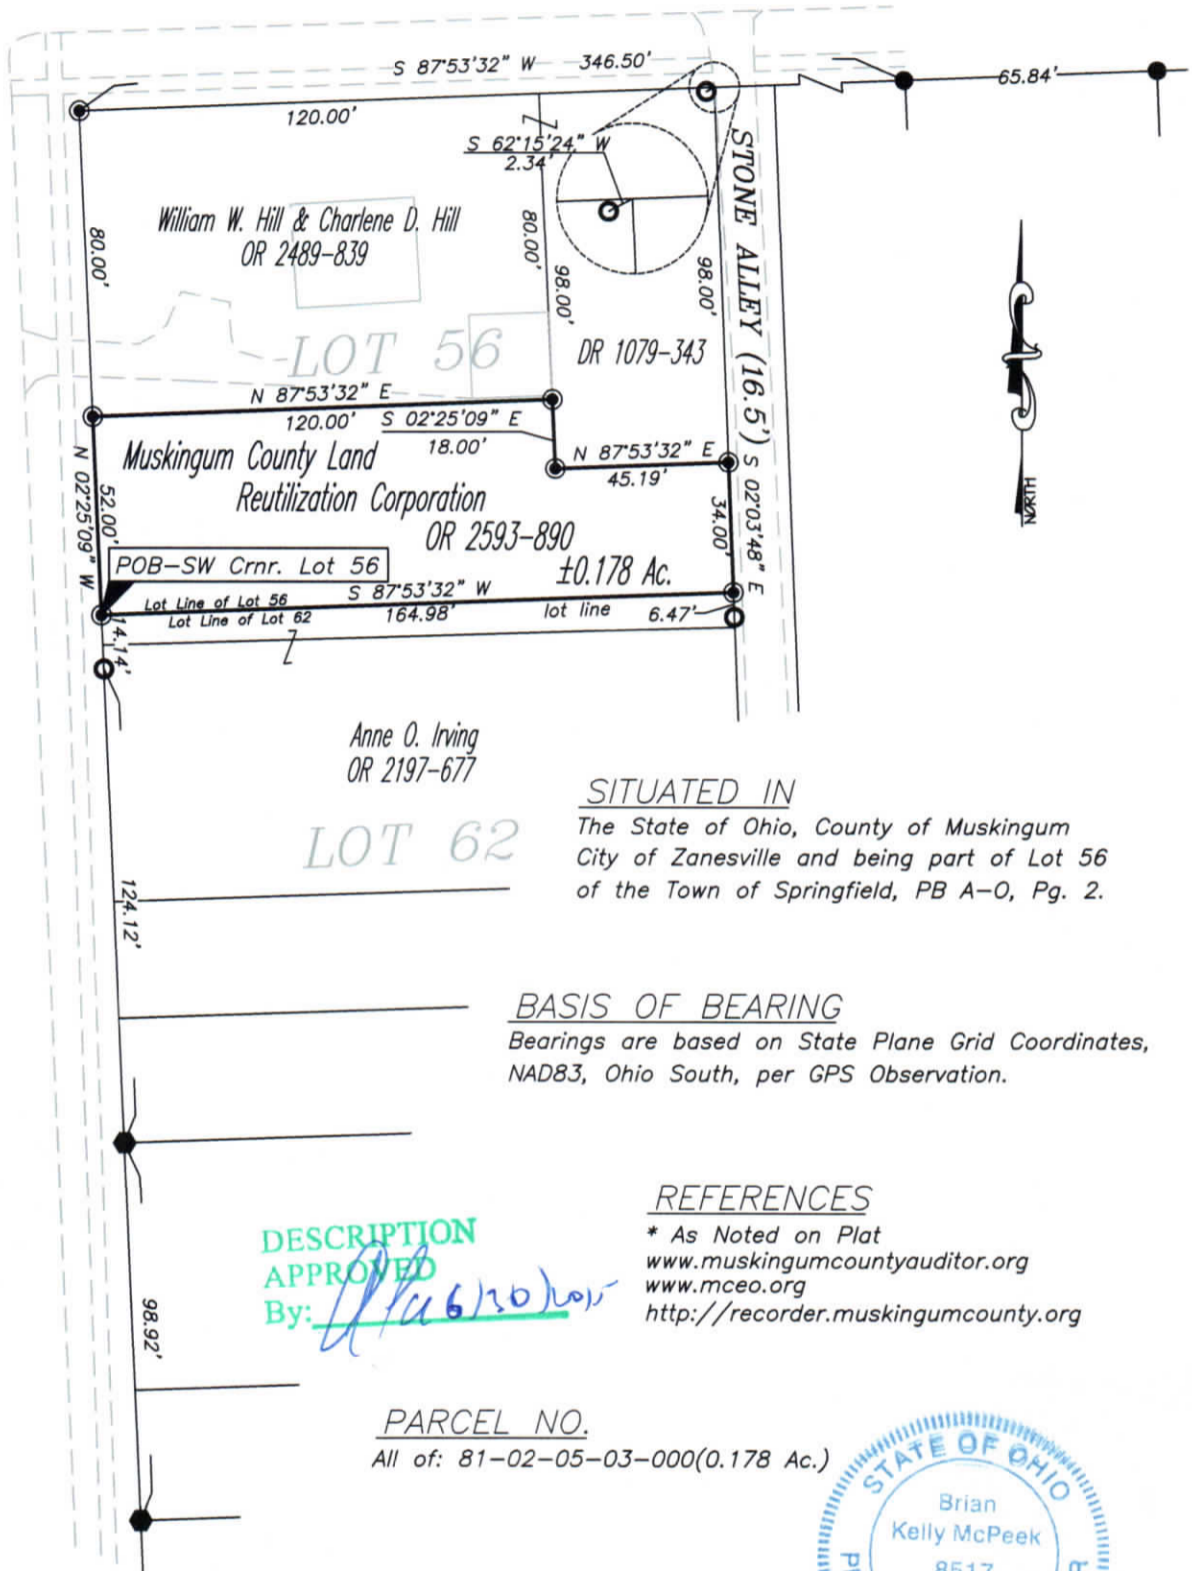

SITUATED IN  
The State of Ohio, County of Muskingum  
City of Zanesville and being part of Lot 56  
of the Town of Springfield, PB A-0, Pg. 2.

BASIS OF BEARING  
Bearings are based on State Plane Grid Coordinates,  
NAD83, Ohio South, per GPS Observation.

REFERENCES  
\* As Noted on Plat  
[www.muskingumcountyauditor.org](http://www.muskingumcountyauditor.org)  
[www.mceo.org](http://www.mceo.org)  
<http://recorder.muskingumcounty.org>


DESCRIPTION APPROVED  
By: *[Signature]* 6/30/2015

PARCEL NO.  
All of: 81-02-05-03-000(0.178 Ac.)



**OFFICE COPY NOT RECORDABLE**  
Brian Kelly McPeck  
Reg. Surveyor No. 8517

- LEGEND
- Iron Pin Set, 5/8" rebar
  - Iron Pin Found
  - Axle Found
  - Pipe Found

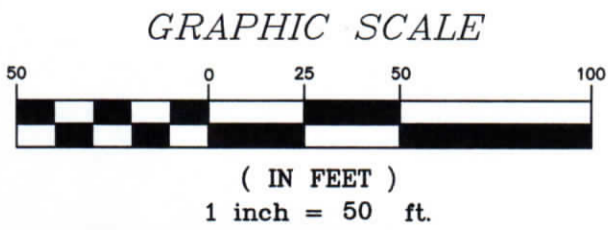

**MCPEEK LAND SURVEYING** LLC  
www.mcpeeklandsurveying.com  
email: [brian@mcpeeklandsurveying.com](mailto:brian@mcpeeklandsurveying.com)  
340 Robin Hood Ln., \* Zanesville, Oh 43701 \* 740.704.6073

