

SITUATED IN

The State of Ohio, County of Muskingum
and the City of Zanesville.

BASIS OF BEARING

Bearings are based on the north line of
Pierce Street being N 85° E as depicted
on the "Plot of the Town of Springfield"
(Putnam), Plat Book A-O, Page 2.

REFERENCES

DR 83-61
DR 83-77
DR 574-222
DR 699-304
DR 702-296
DR 970-22
DR 1059-465
DR 1099-110
Plat Book 1, Page 191
Plat Book A-O, Page 1
City of Zanesville Ord. 3618

DESCRIPTION APPROVED
FOR AUDITOR'S TRANSFER
BY [Signature]
3-22-96

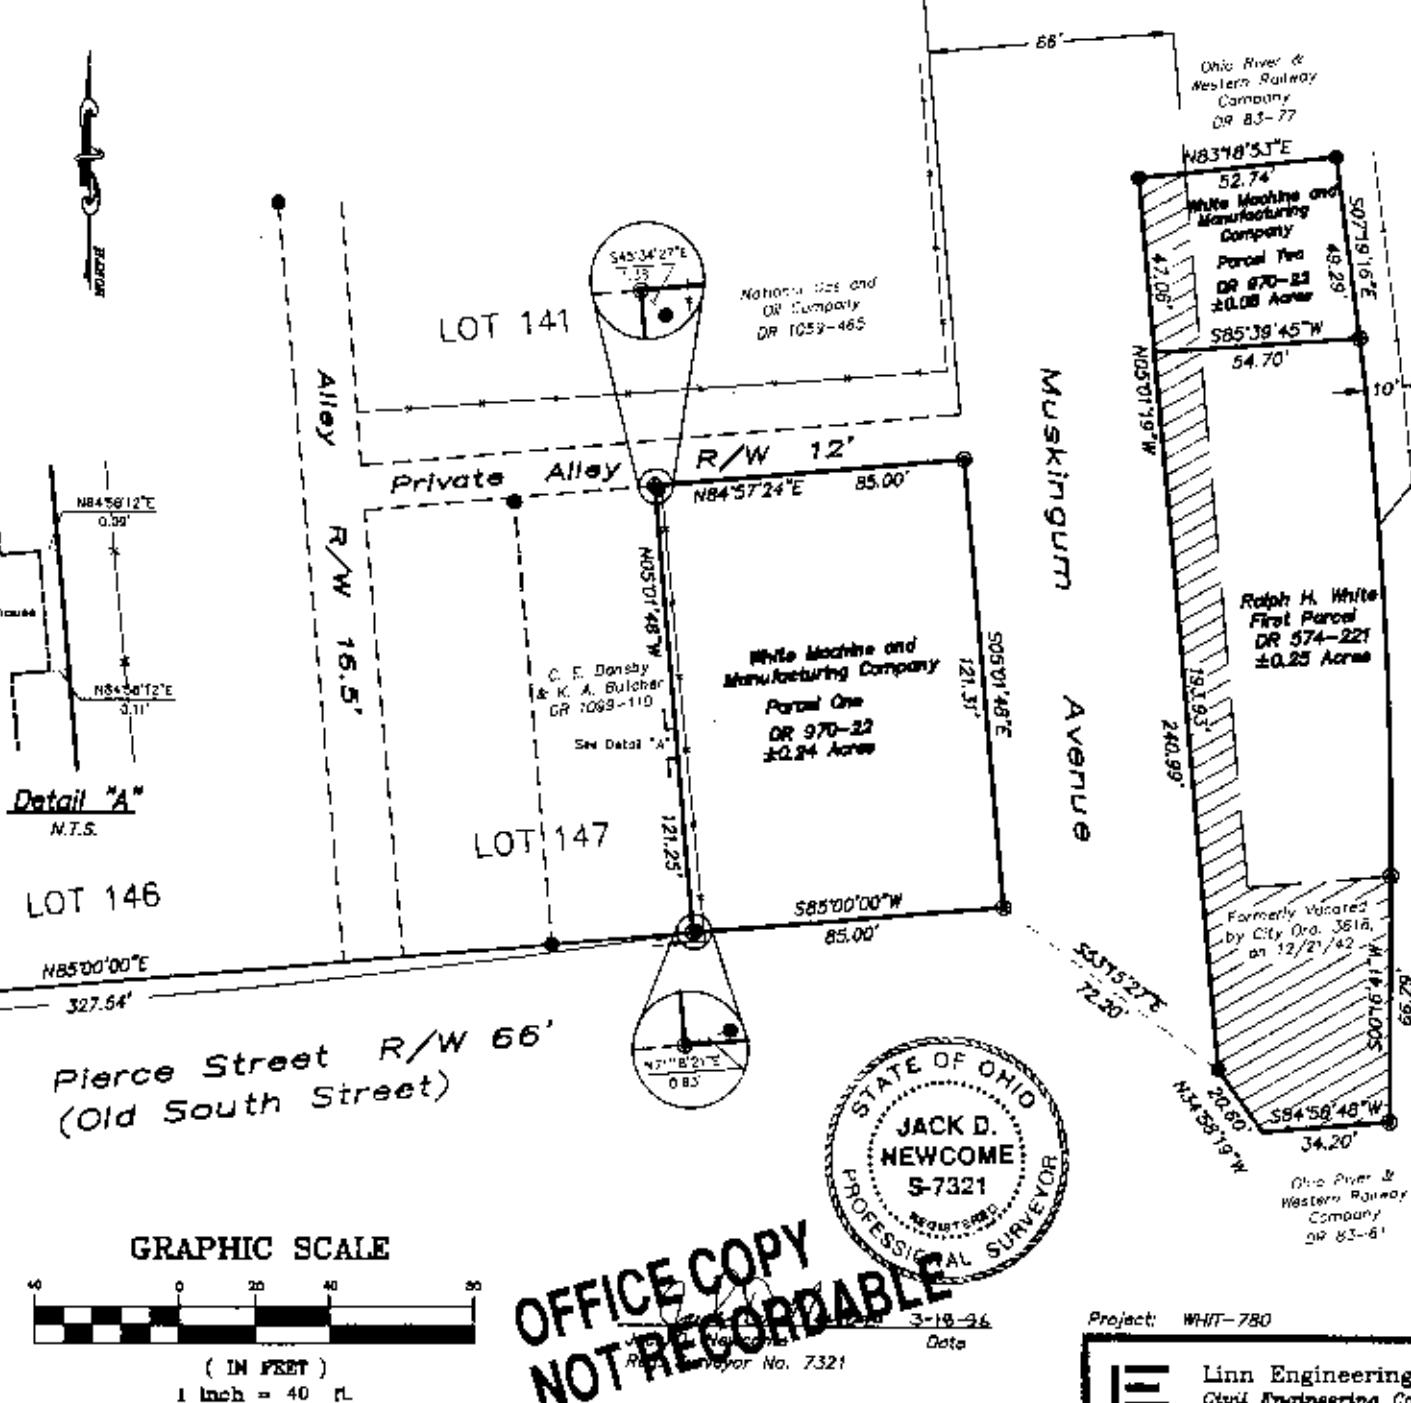
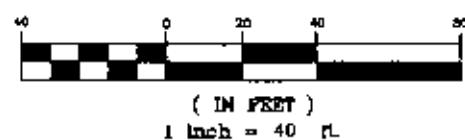
PARCEL NOS.

All lot: 80-81-05-02-18-000 (0.11 Acres)
All lot: 80-81-05-02-17-000 (0.13 Acres)
All lot: 80-81-05-01-01-000 (0.06 Acres)
All lot: 80-81-05-01-02-000 (0.26 Acres)

Southeast Corner of
Lot 145 of the "Plot of
the Town of Springfield",
Plat Book A-O, Page 2

LEGEND

- Iron Pin Set, 5/8" rebar
30" long, with plastic
I.D. Cap
- Iron Pin Found
- Fence Line

GRAPHIC SCALE

Project: WHIT-780



Linn Engineering, Inc.
Civil Engineering Consultants
P.O. Box 2871 Zanesville, Ohio 43702-2871

614-462-7484