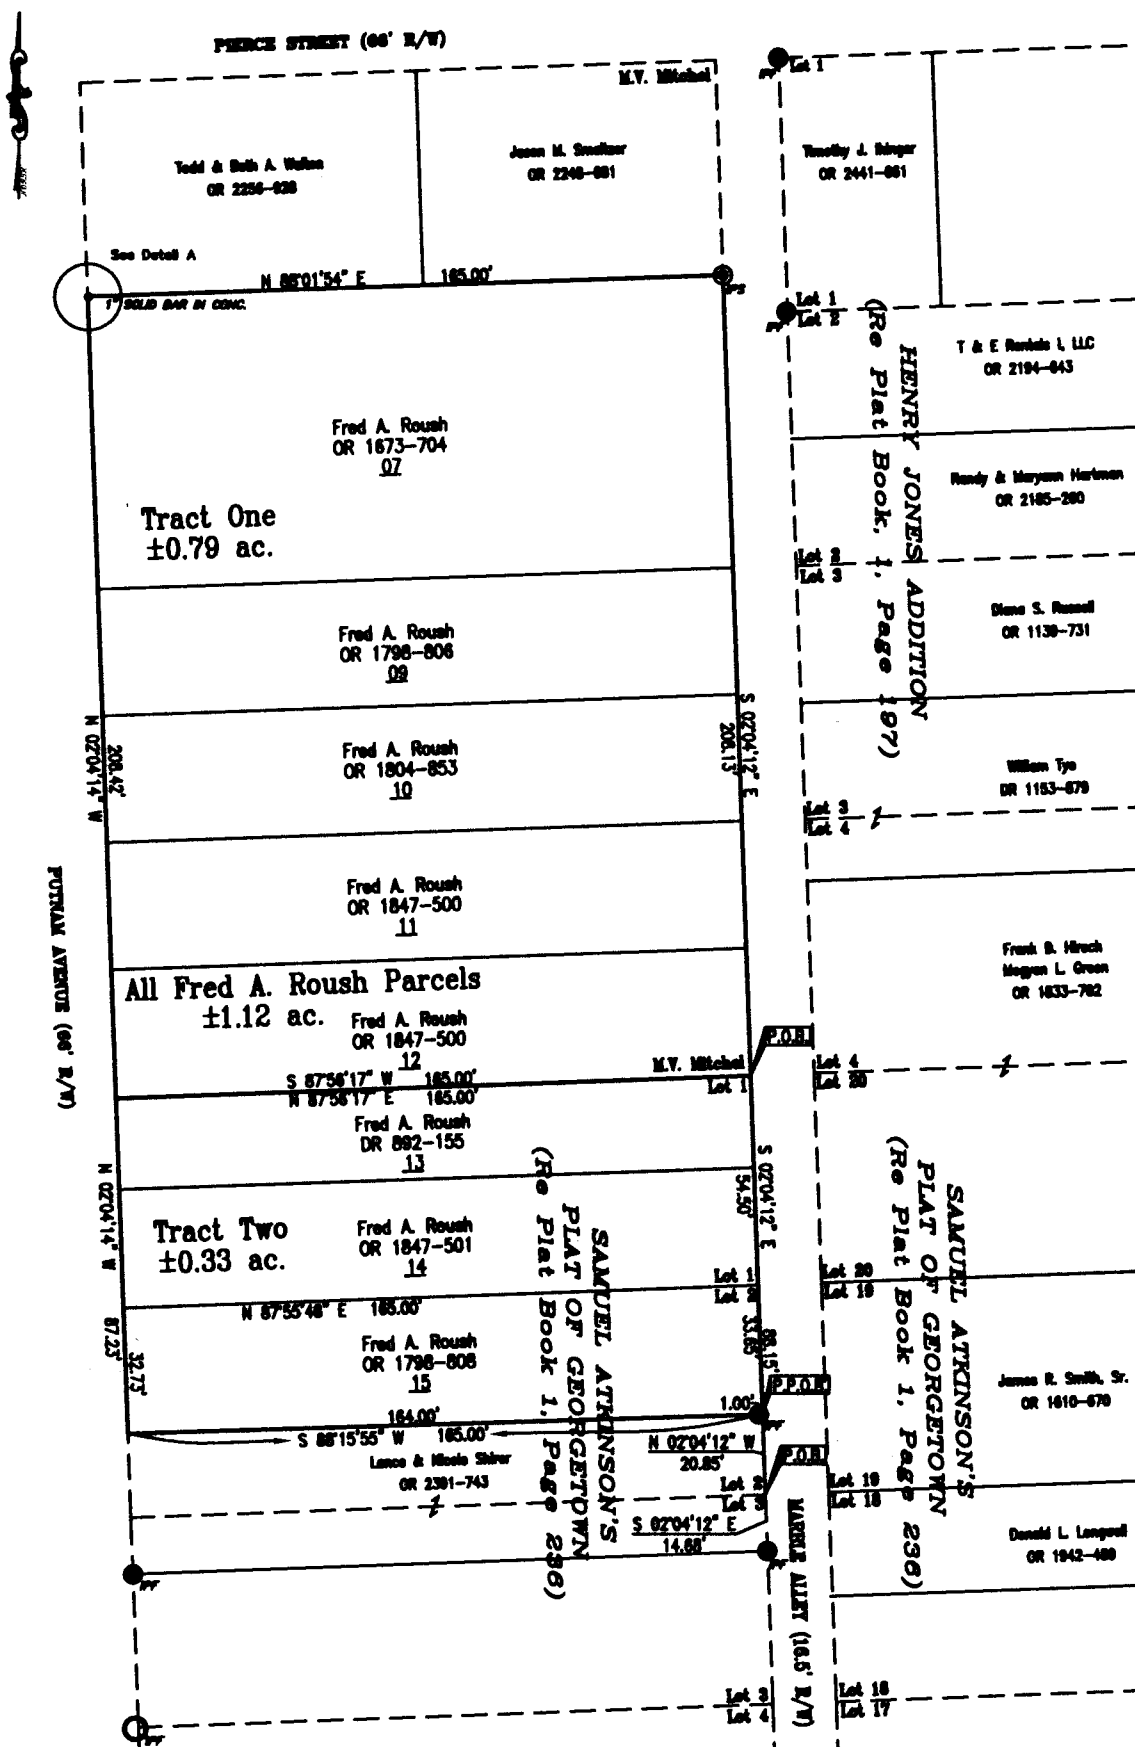


SITUATED IN
THE CITY OF ZANESVILLE, COUNTY OF MUSKINGUM, STATE OF OHIO.

BASIS OF BEARING
BEARINGS ARE BASED ON THE OHIO STATE PLANE COORDINATE SYSTEM, SOUTH ZONE, NAD 83, AS PER GPS OBSERVATIONS MADE ON 3/4/13.

PARCEL NO.
Tract One
ALL OF: 80-81-06-02-07-000 (0.288 AC.)
ALL OF: 80-81-06-02-08-000 (0.125 AC.)
ALL OF: 80-81-06-02-10-000 (0.125 AC.)
ALL OF: 80-81-06-02-11-000 (0.125 AC.)
ALL OF: 80-81-06-02-12-000 (0.125 AC.)
TOTAL: 0.79 ACRES

Tract Two
ALL OF: 80-81-06-02-13-000 (0.091 AC.) PART OF LOT 1
ALL OF: 80-81-06-02-14-000 (0.117 AC.) PART OF LOT 1
ALL OF: 80-81-06-02-15-000 (0.125 AC.) PART OF LOT 2
TOTAL: 0.33 ACRES

- REFERENCES**
- OR 2391-743
 - OR 1847-501
 - OR 1847-500
 - DR 892-155
 - OR 1804-853
 - OR 1798-806
 - OR 1673-704
 - OR 2256-928
 - OR 2248-681
 - OR 1798-808

- LEGEND**
- PIPE FOUND
 - IRON PIN SET, 5/8" REBAR
 - IRON PIN FOUND, 5/8" REBAR
 - P.O.B. PLACE OF BEGINNING
 - P.P.O.B. PRINCIPAL PLACE OF BEGINNING
 - 92 PARCEL NUMBER


DESCRIPTION
APPROVED

By: *[Signature]* 3/22/2013



OFFICE COPY
NOT RECORDABLE
3/20/13

Project No.: DG-986

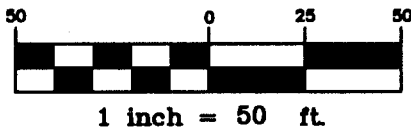

Linn Engineering, Inc. 740-452-7434
Civil Engineering Consultants
P.O. Box 2086 Zanesville, Ohio 43702-2086