



SURVEYING & MAPPING

81-07-81-01

1056 MOXAHALA AVE

L. Peter Dinan & Associates

27 South Sixth Street

P. O. Box 55, Zanesville, Ohio 43701

Description For Conveyance
Harry Hewitt

Situated in the State of Ohio, County of Muskingum, City of Zanesville.

Being a part of the Old Sixth Ward in the West Fraction of Section 6,
Township 12, Range 13 bounded and described as follows:

Commencing at a stone found at the northwest corner of Lot 11 in James Benjamin Dec'd Subdivision as recorded in Plat Book 4, Page 82; thence south along the east line of Moxahala Avenue 317.95 feet to an iron pin; thence east 108 feet to an iron pin and the true place of beginning of the premises herein intended to be described; thence continuing east 63 feet to an iron pin; thence south 108 feet to an iron pin; thence west 63 feet to a point; thence north 108 feet to the true place of beginning, containing sixteen hundredths (0.16) of an acre more or less.

This description written from a survey made by L. Peter Dinan, Registered Surveyor #5451, September 20, 1983.

OFFICE COPY
NOT RECORDABLE


OLD SIXTH WARD



L. PETER DINAN & ASSOCIATES
27 SOUTH SIXTH STREET
ZANESVILLE, OHIO



Handwritten signature or initials.

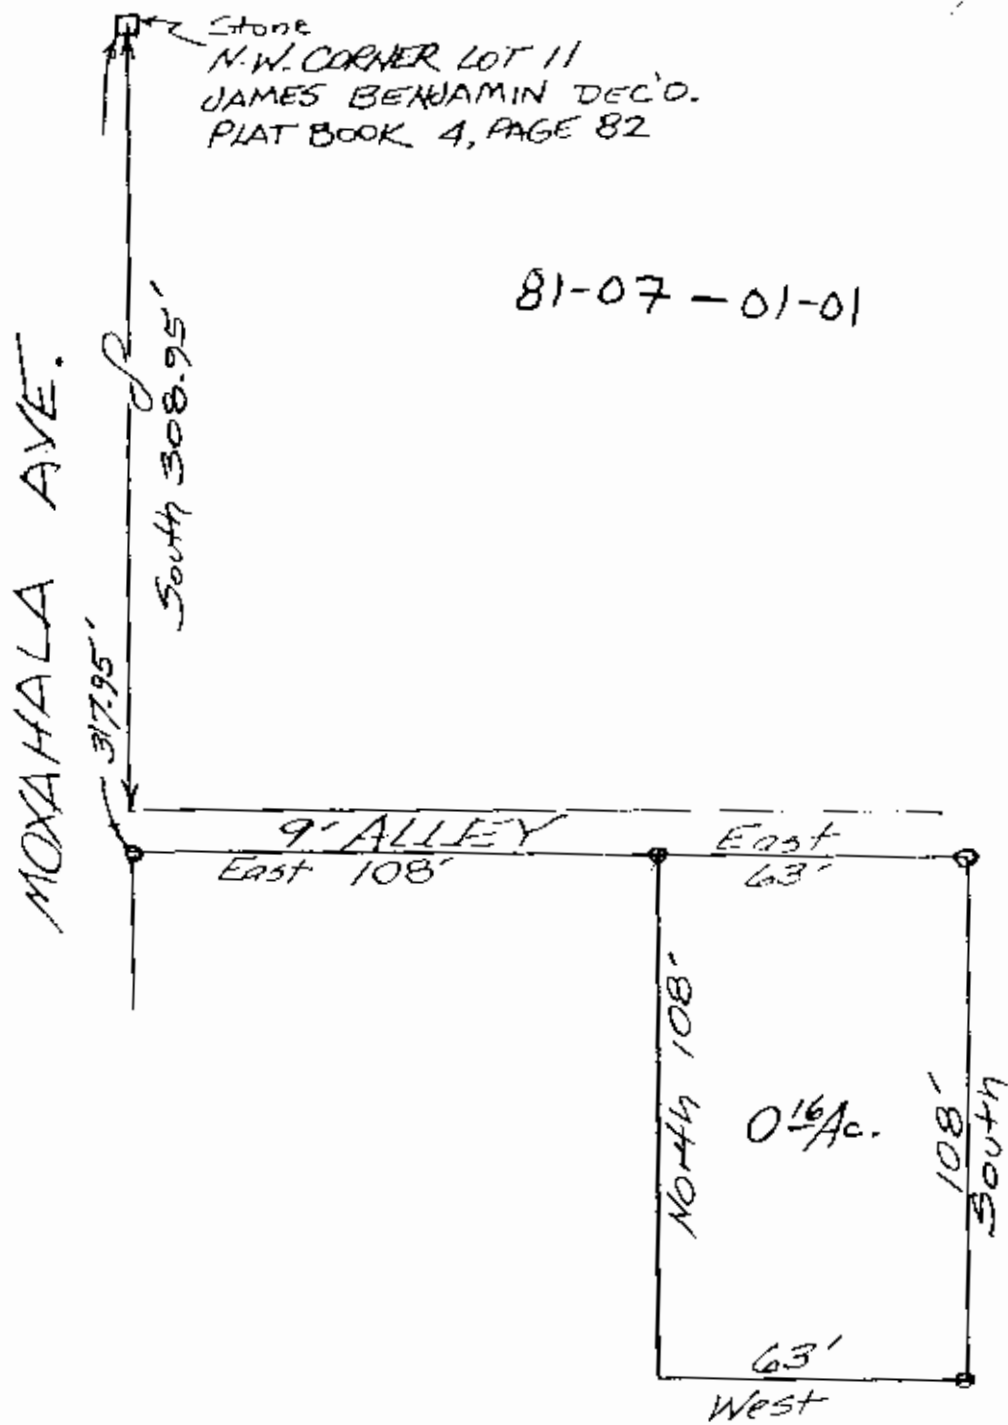

PART OF
CITY OF ZANESVILLE
IN
SEC. 6, TWP. 12, RA. 13
OLD SIXTH WARD

OFFICE COPY
NOT RECORDABLE

Handwritten notes:
6/1/12
8/1/12