

81-14-03-11
1119 LAKE DR

Margaret Sheline
4/13/94

Situated in the State of Ohio, County of Muskingum, City of Zanesville, part of Lot No. 3 of Buckingham Terrace Addition, Plat Book 2, Page 47, bounded and described as follows:

Commencing at an iron pin found at Northwest corner of Lot No. 39, from which an iron pin found bears South $27^{\circ} 44' 28''$ West along Lake Drive and Lot No. 39 49.48 feet; thence North $26^{\circ} 07' 46''$ East 394.04 feet across Lake Drive to an iron pin set on the West line of Lake Drive to the place of beginning; thence leaving Lake Drive North $61^{\circ} 38' 10''$ West 156.41 feet to an iron pin found on the West line of Lot No. 3; thence North $30^{\circ} 49' 23''$ East along the West line of Lot No. 3 ^{60.00 feet} to an iron pin set at the Northwest corner of Lot No. 3; thence along the North line of Lot No. 3 South $61^{\circ} 22' 14''$ East 163.50 feet to a hole drilled in concrete drive at the Northeast corner of Lot No. 3; thence along the West line of Lake Street on a $2^{\circ} 2864.82'$ radius curve ^{to the left} 60 feet, the chord of which bears South $37^{\circ} 38' 10''$ West 59.97 feet to the place of beginning, containing 0.22 acres more or less.

Being all of Auditor's Parcel Number 80--81--14--03--11--000.

Bearings are based on Buckingham Terrace Addition, Plat Book 2, Page 47.

Iron pins set are No. 5 reingorcing bars 30 inches long with plastic I. D. caps.

Deed Reference: Volume 1014, Page 491.


Survey & Description By:

R. L. Daniels
R. L. Daniels
Registered Surveyor No. 5410



DESCRIPTION APPROVED
FOR AUDITORS TRANSFER

BY *ASL*
4-14-94

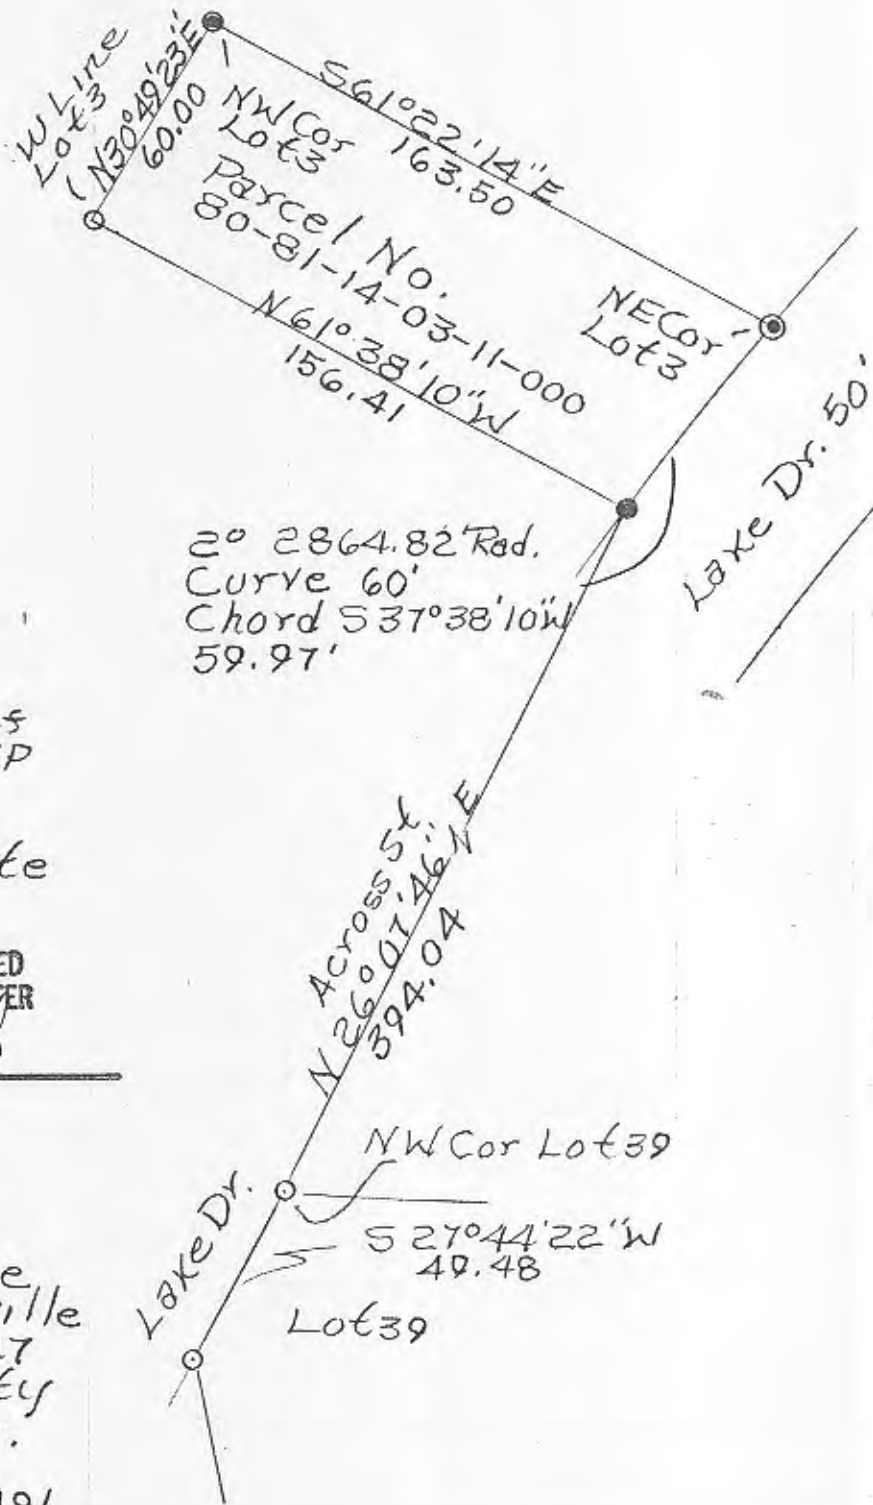

- Iron Pin Set No. 5 Reins Bar 30" Lg Plastic I.D. Cap
- Iron Pins Found.
- Hole Drilled In Concrete Drive

DESCRIPTION APPROVED
FOR AUDITORS TRANSFER

BY AL Smith

4-14-94

Margaret Sheline
Part Of Lot 3 Of
Buckingham Terrace
Addition To Zanesville
Plat Book 2, Page 47
Muskingum County
City Of Zanesville.
4/13/94
Deed Ref Vol. 1014, P491